



Liebherr LTM 1030-2.1 Mobile Crane
Overall Length 10.310m
Overall Width 2.500m
Overall Body Height 3.600m
Min Body Ground Clearance 0.400m
Track Width 2.500m
Lock to lock time 4.05s
Wall to Wall Turning Radius 7.820m

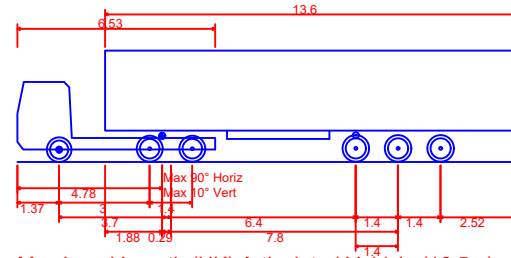

Max Legal Length (UK) Articulated Vehicle (16.5m)
Overall Length 16.500m
Overall Width 2.550m
Overall Body Height 3.681m
Min Body Ground Clearance 0.411m
Max Track Width 2.500m
Lock to lock time 6.00s
Kerb to Kerb Turning Radius 6.550m

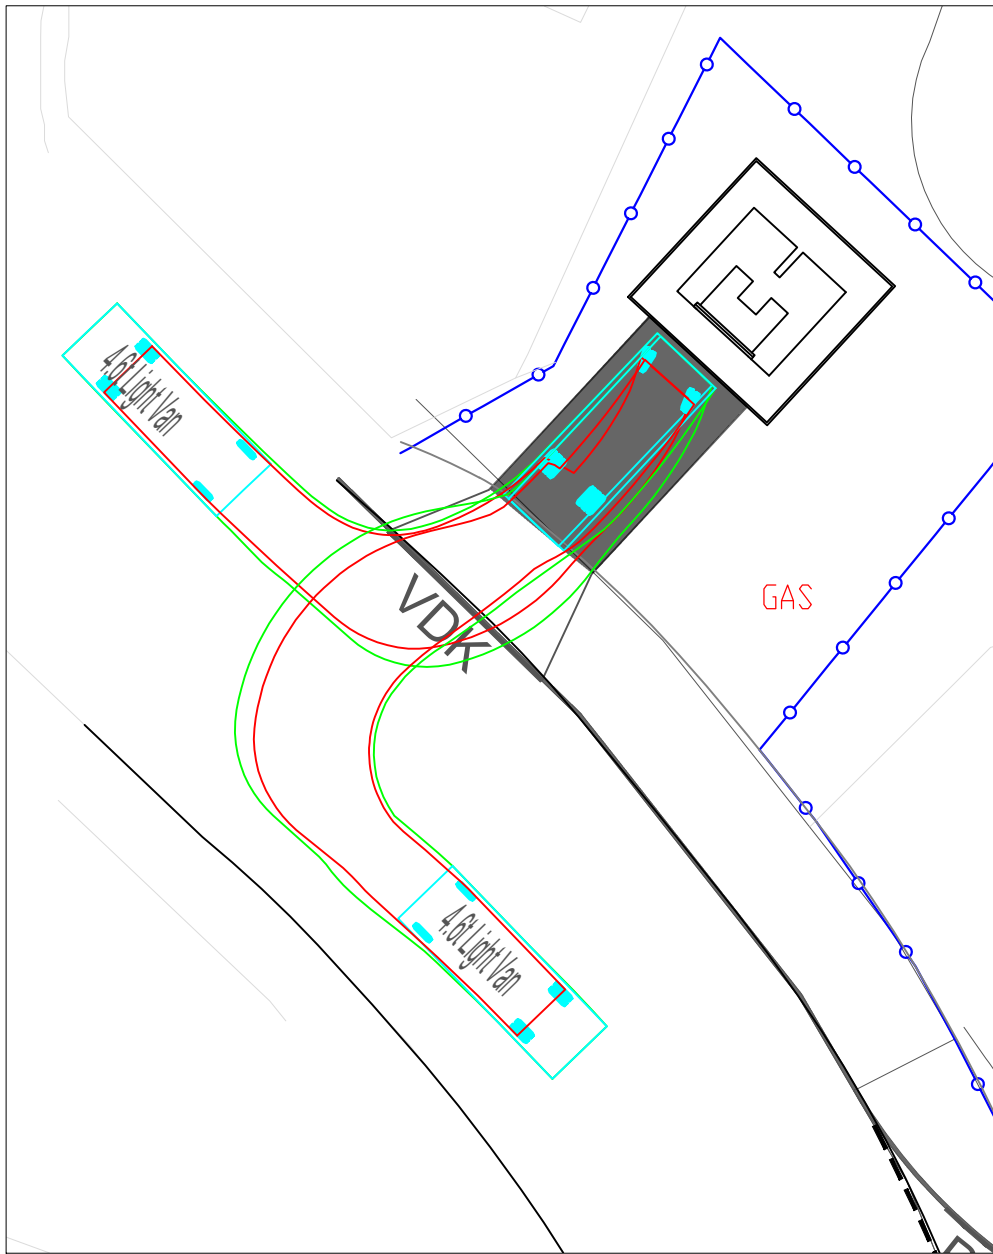

Issue	Revision	Initial	Date
B	Added proposed SSE substation	MJA	15/09 2025
A	Amended Status, added road marking	MJA	11/06 2025

Cameron+Ross

CIVIL + STRUCTURAL ENGINEERING

Forbes House | 15 Victoria Street | Aberdeen | AB10 1XB
t 01224 642 400 | w cameronross.co.uk

Mulberry House | 39-41 Harbour Road | Inverness | IV1 1UF
t 01463 570 100 | w cameronross.co.uk

Client:
Energy Transition Zone

Project:
Test Rig Facility
Hareness Road
Aberdeen

Drawing Title:
Access Junction Swept Paths

Status:
WARRANT



Scale: 1:250 @ A1 Date: 16.04.2024
By: CBA Checked: JDP Approved: GGC

Dwg. No. 221193-000-CAM-DR-C-251 Rev. B

0m 5m 10m 15m 20m 25m
Scale 1:250 metres