




1  
4111 Typical WC Plan

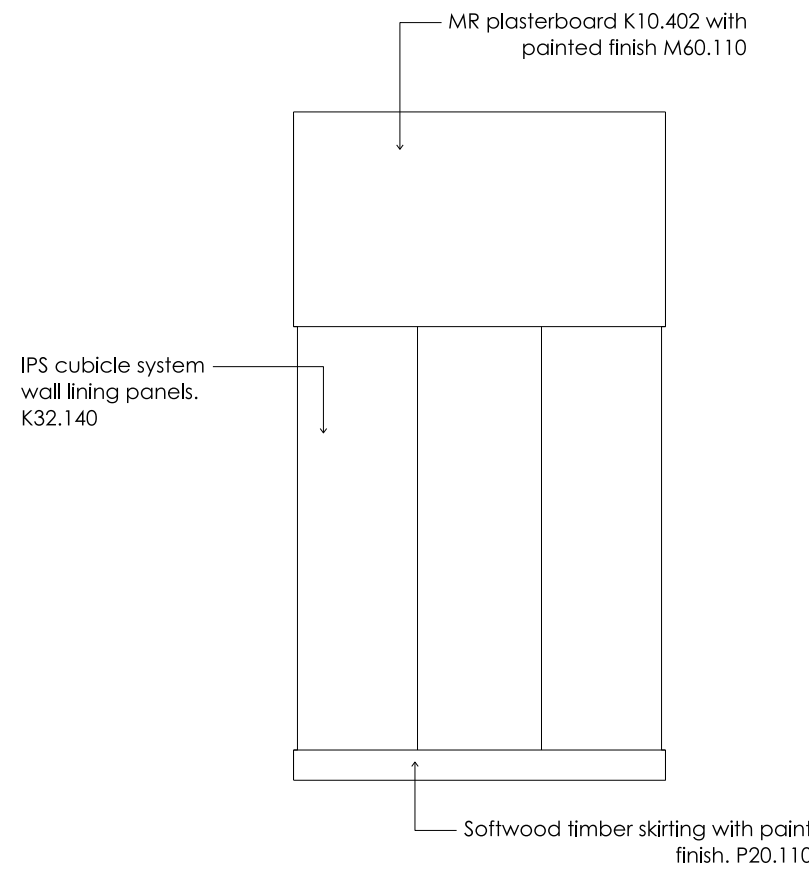


2  
4111 Typical WC Plan

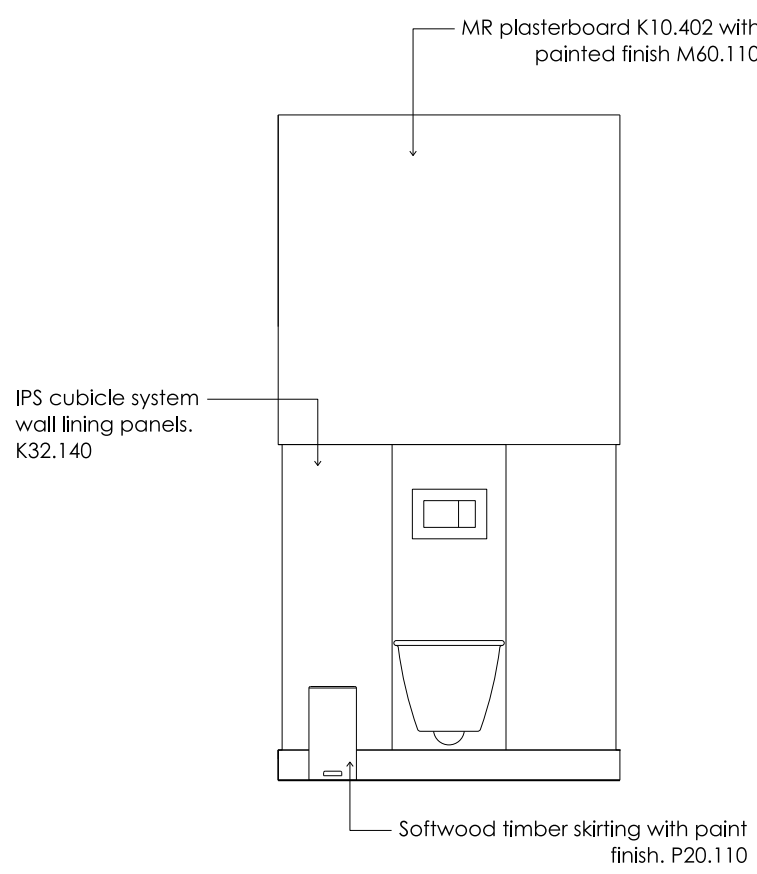


3  
4111 Typical WC Plan

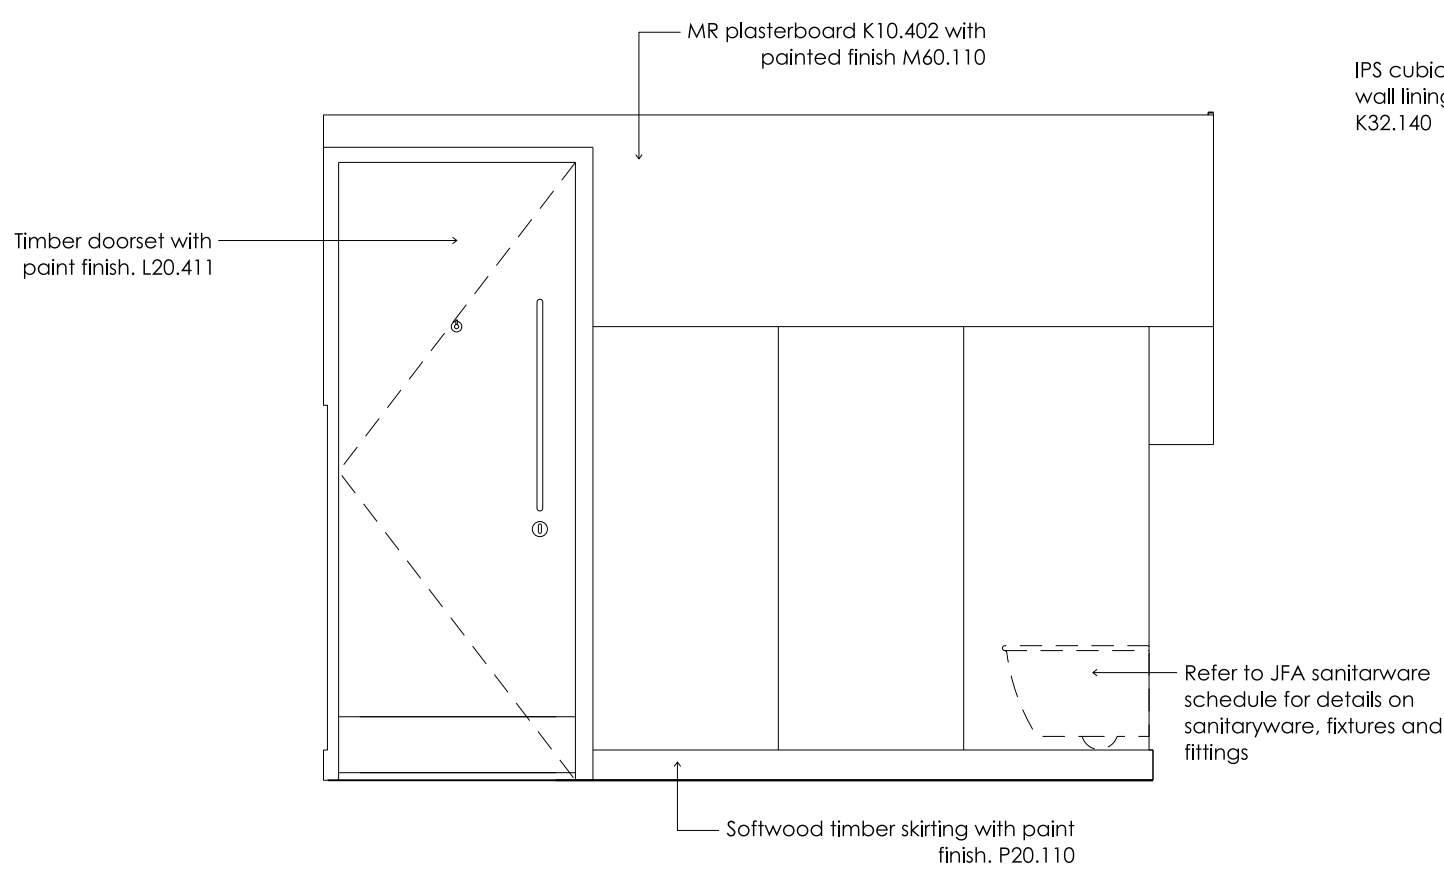


4  
4111 Typical WC Plan

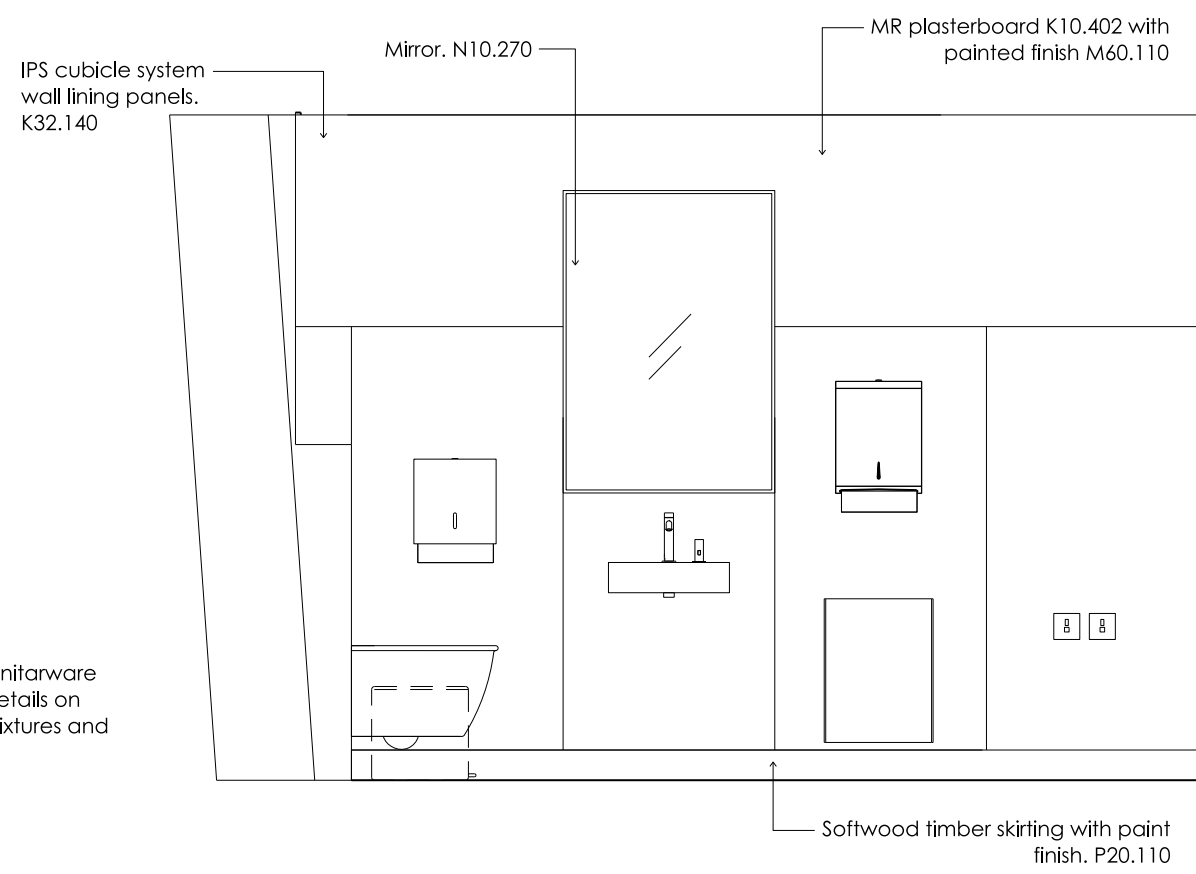


5  
4111 Typical WC Plan

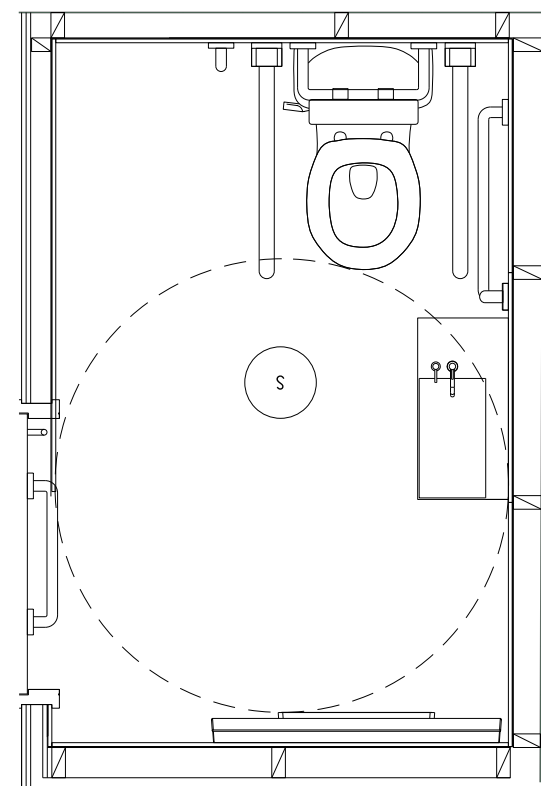


6  
4111 Accessible WC Plan

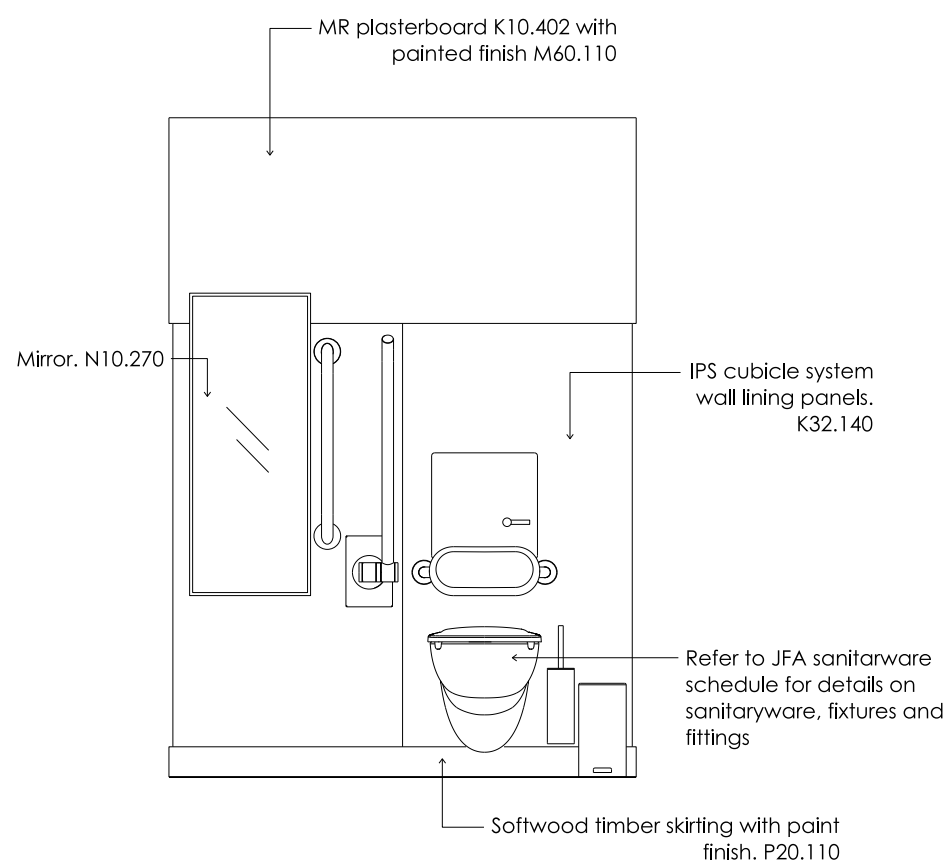


7  
4111 Accessible WC Plan

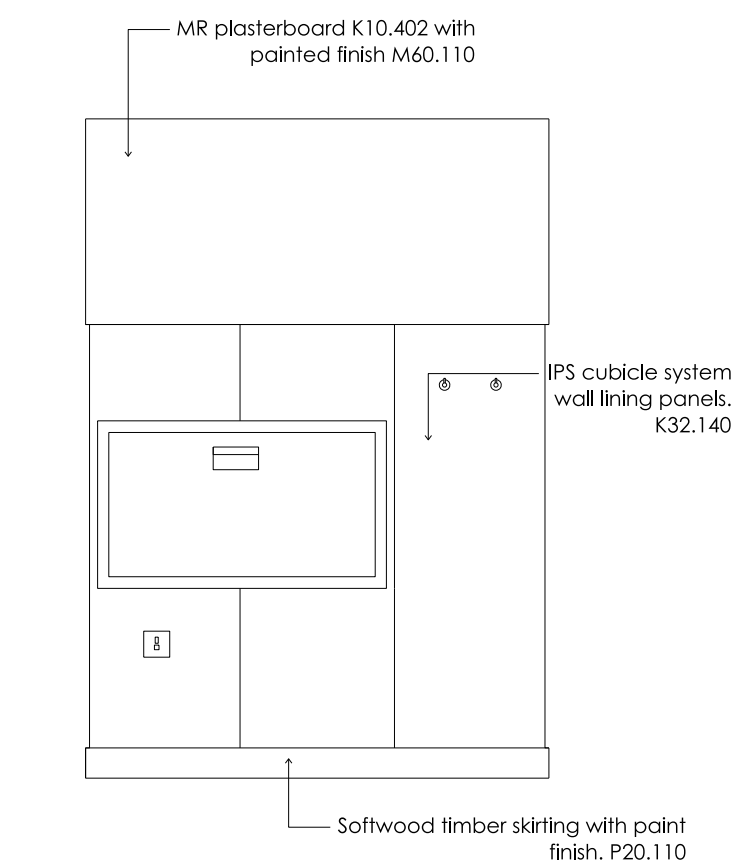

8  
4111 Accessible WC Plan

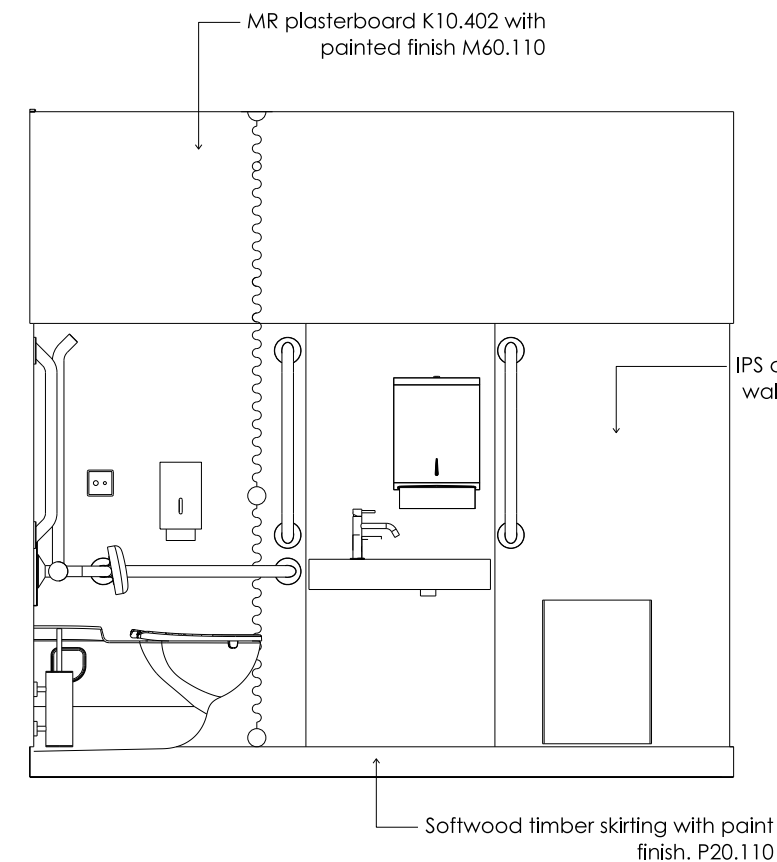

9  
4111 Accessible WC Plan

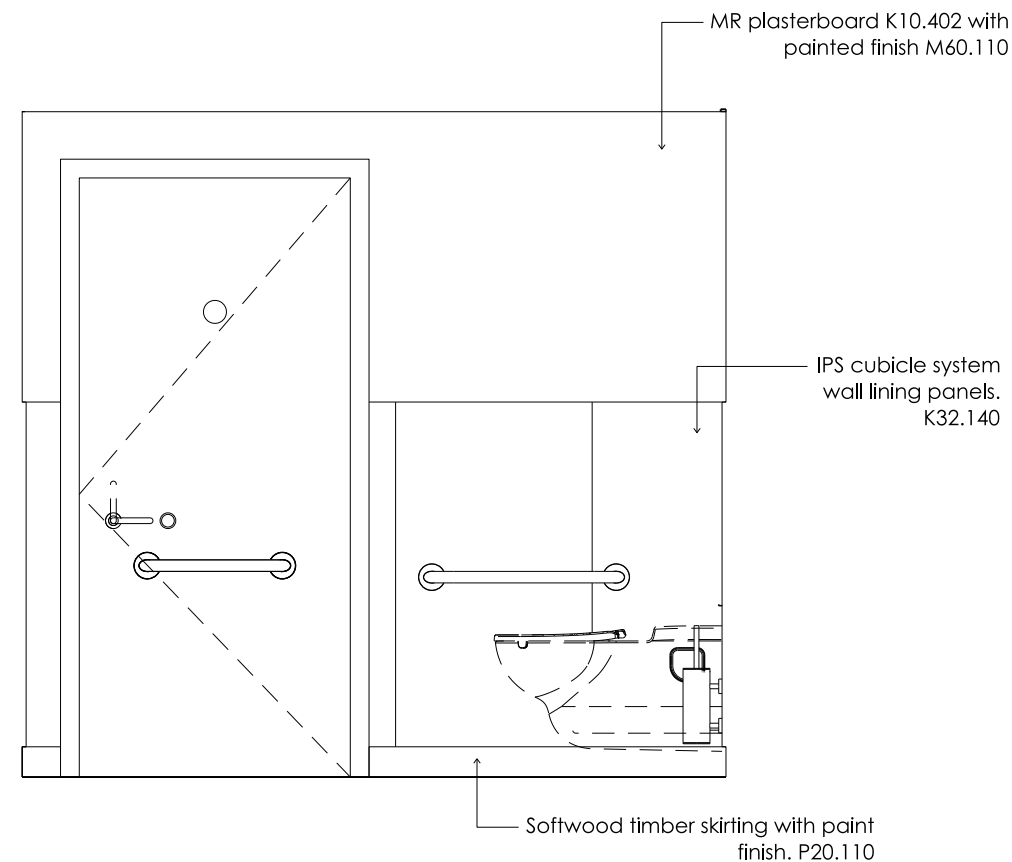

10  
4111 Accessible WC Plan

# Tender DRAFT

Existing Fabric

## General Notes:

All demolition and proposed works are to be undertaken in adherence to SMC conditions and Listed Building Consent conditions.

## Jamie Fobert — Architects

Rochelle, 22 Club Row  
London E2 7EY  
T: +44 (0) 207 553 6560  
mail@jamiefobertarchitects.com

Copyright of Jamie Fobert Architects Ltd 2023

Unless indicated below, this drawing is for information only.  
Do not scale. Use figured dimensions only. All dimensions to be checked on site.

Issue/Revision	Date	Rev	Subject
Stage 4	18 07 25	A	Scale 1:25
Tender Draft	24 10 25	B	Original Size A1
			Date 31 03 25
			Drawing No. TOL_JFA_01_XX_DW_A_4111

Project The Tower of London

Subject Moat Arches WCs