

FILENAME: Z:\PROJECTS\313293 - TOL - REVELLER PROJECT\07 HAH DRAWINGS\02 CAD\02 ELECTRICAL\313293-HAH-XX-XX-D-E-06290.DWG | PLOTTED DATE: 29 October 2025 09:37:16


THIS DRAWING IS INDICATIVE AND REPRESENTS ONLY THE DESIGN INTENT, THE CONTRACTOR MUST PRODUCE FULLY CO-ORDINATED WORKING / INSTALLATION DRAWINGS AS REFERRED TO IN THE CONTRACT DOCUMENTATION

COMMS SCHEMATIC NOTES

- DO NOT SCALE FROM THIS DRAWING.
- ALL ELECTRICAL WORKS SHALL COMPLY WITH THE 18TH EDITION IET WIRING REGULATIONS (BS 7671:2018) INCLUDING ALL CURRENT AMENDMENTS AND GUIDANCE NOTES, AND THE CURRENT BUILDING STANDARDS (ENGLAND) REGULATIONS.
- REFER TO ELECTRICAL PROJECT SPECIFICATION FOR FULL DETAILED DESCRIPTIONS / REQUIREMENTS.
- THIS DRAWING INDICATES A PRELIMINARY SCOPE ONLY. THE DETAILED DESIGN IS TO BE DEVELOPED BY SPECIALIST CONTRACTORS.
- THE CONTRACTOR IS TO ENGAGE WITH THE SITE TEAM TO DETERMINE THE CURRENT TOWER OF LONDON SITE WIDE PROVISION FOR DATA AND ARRANGE A SUITABLE INCOMING SERVICE TO THE REVELLER BUILDING.

COMMS SCHEMATIC LEGEND

- DATA CABLE
(PLEASE REFER TO ELECTRICAL SPECIFICATION)
- FIBRE OPTIC CABLE

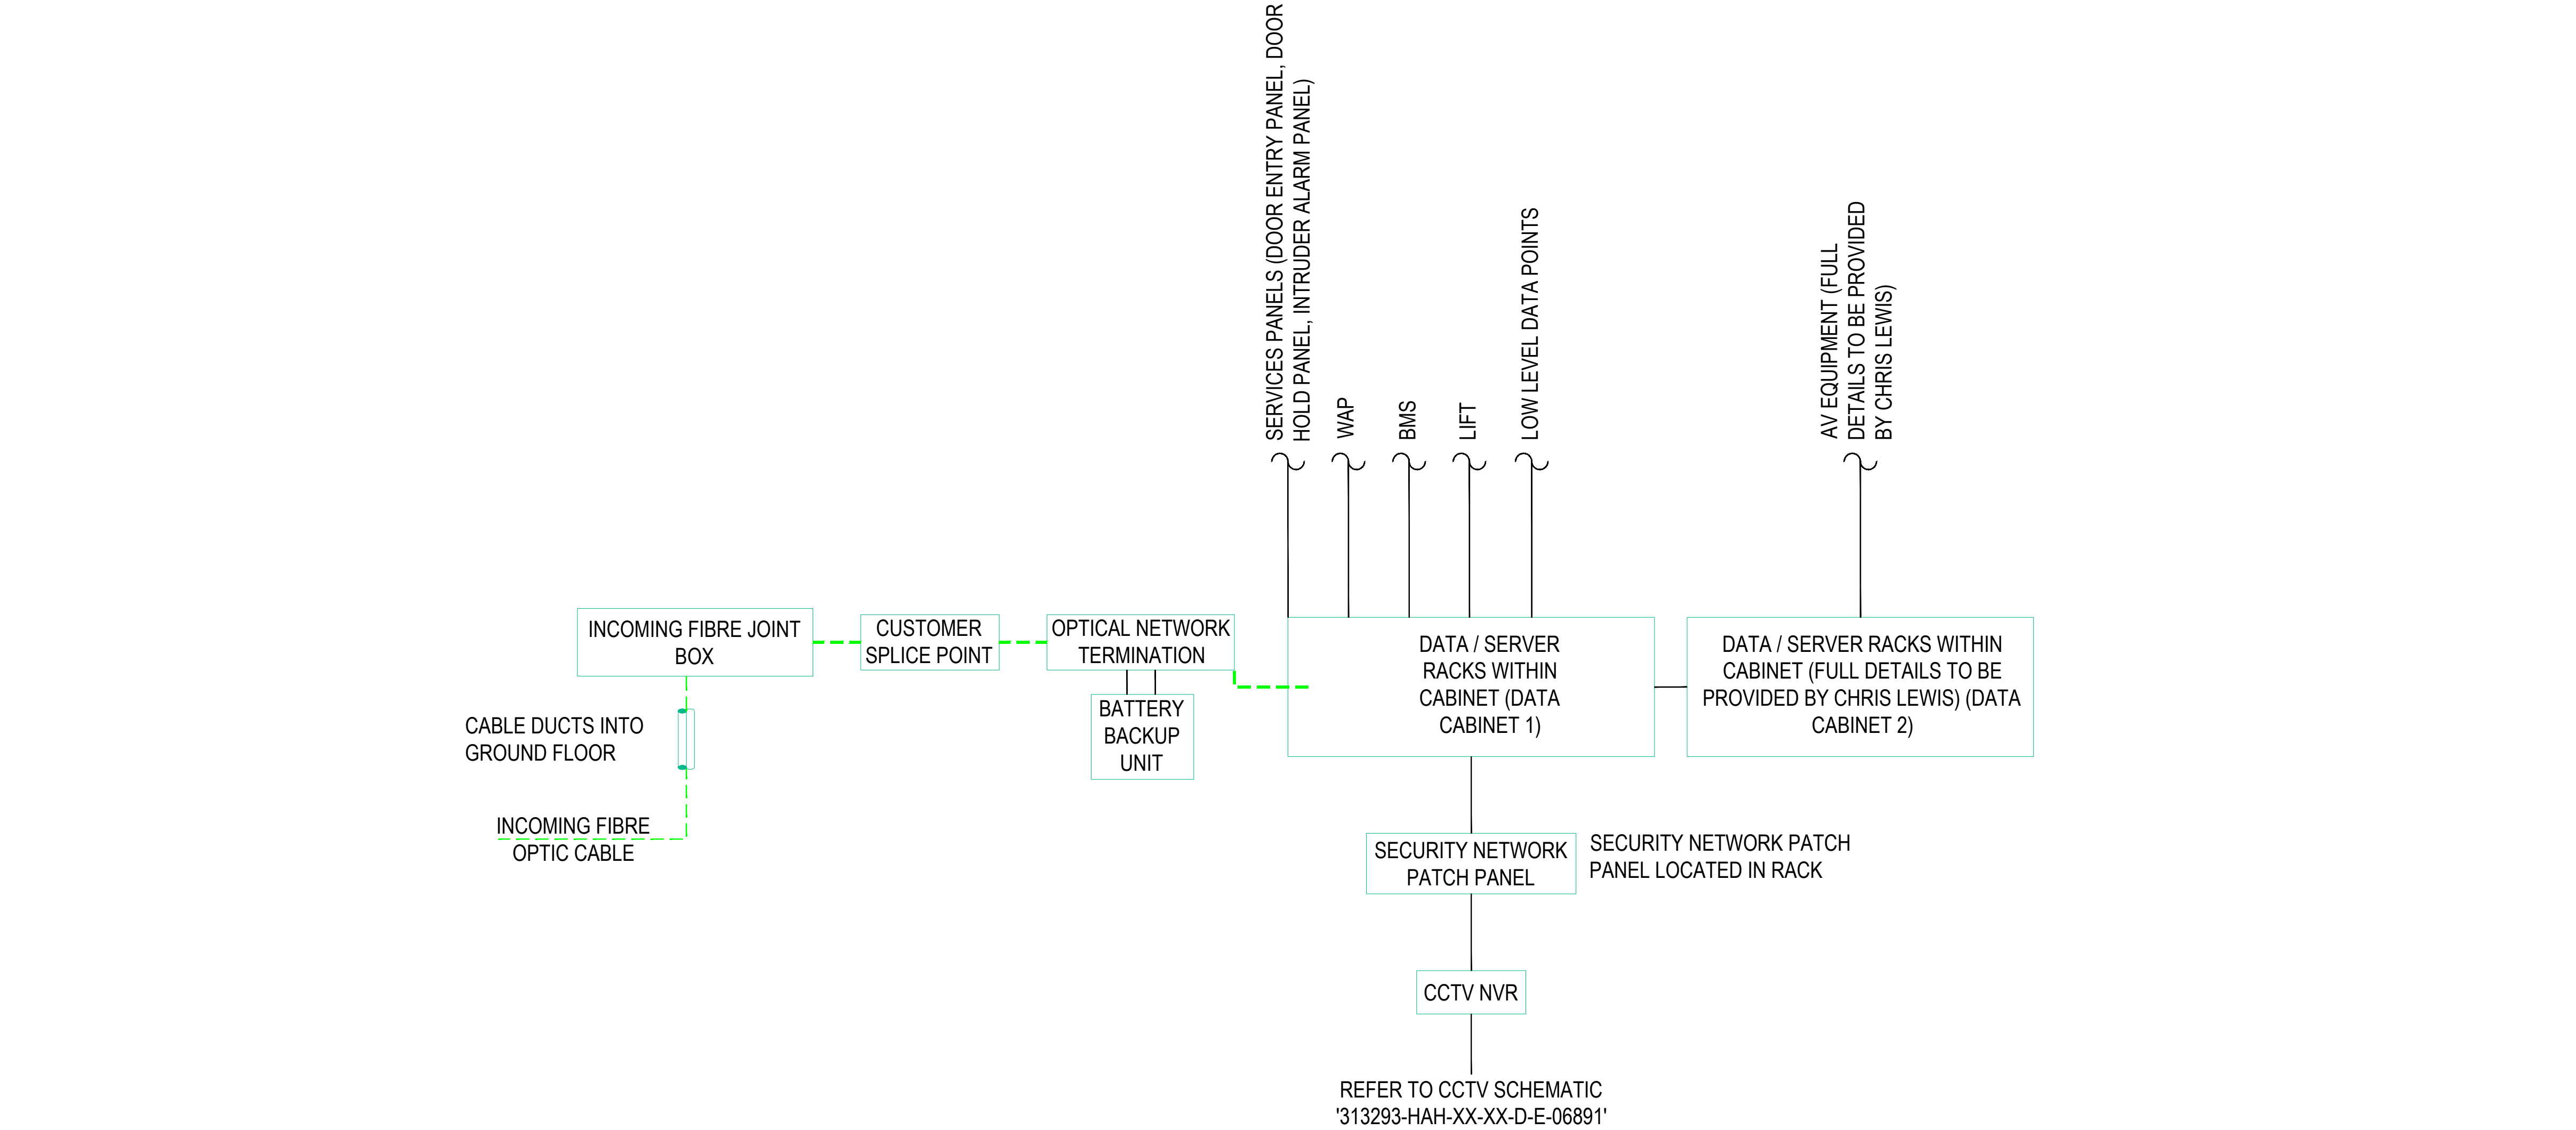

P04	DRAFT TENDER ISSUE	TG	JR	A3	29.10.25
P03	STAGE 4B UPDATE	JG	JR	A3	18.07.25
P02	STAGE 4B ISSUE	JG	JR	A3	13.06.25
P01	STAGE 4A ISSUE	JG	JR	A3	04.04.25

REV	DESCRIPTION	BY	CHK	APP	DATE
-----	-------------	----	-----	-----	------

Project Status:					
DRAFT TENDER ISSUE					



ENGINEERING POWERED BY THE PAST
BUILDING THE FUTURE

Unit A2, Hatchers Yard
9 Tanner Street
London, SE1 3LE
T 44 (0) 203 755 5560
www.harleyhaddow.com

Project: 313293

TOWER OF LONDON
REVELLER

Drawing Title:
DATA SCHEMATIC

Scale @ A1	Date	Engineer
NTS	APR 2025	JR
Drawing No.	Revision	
313293-HAH-XX-XX-D-E-06290	P04	