



COOLING NOTES

- COOLING LEGEND

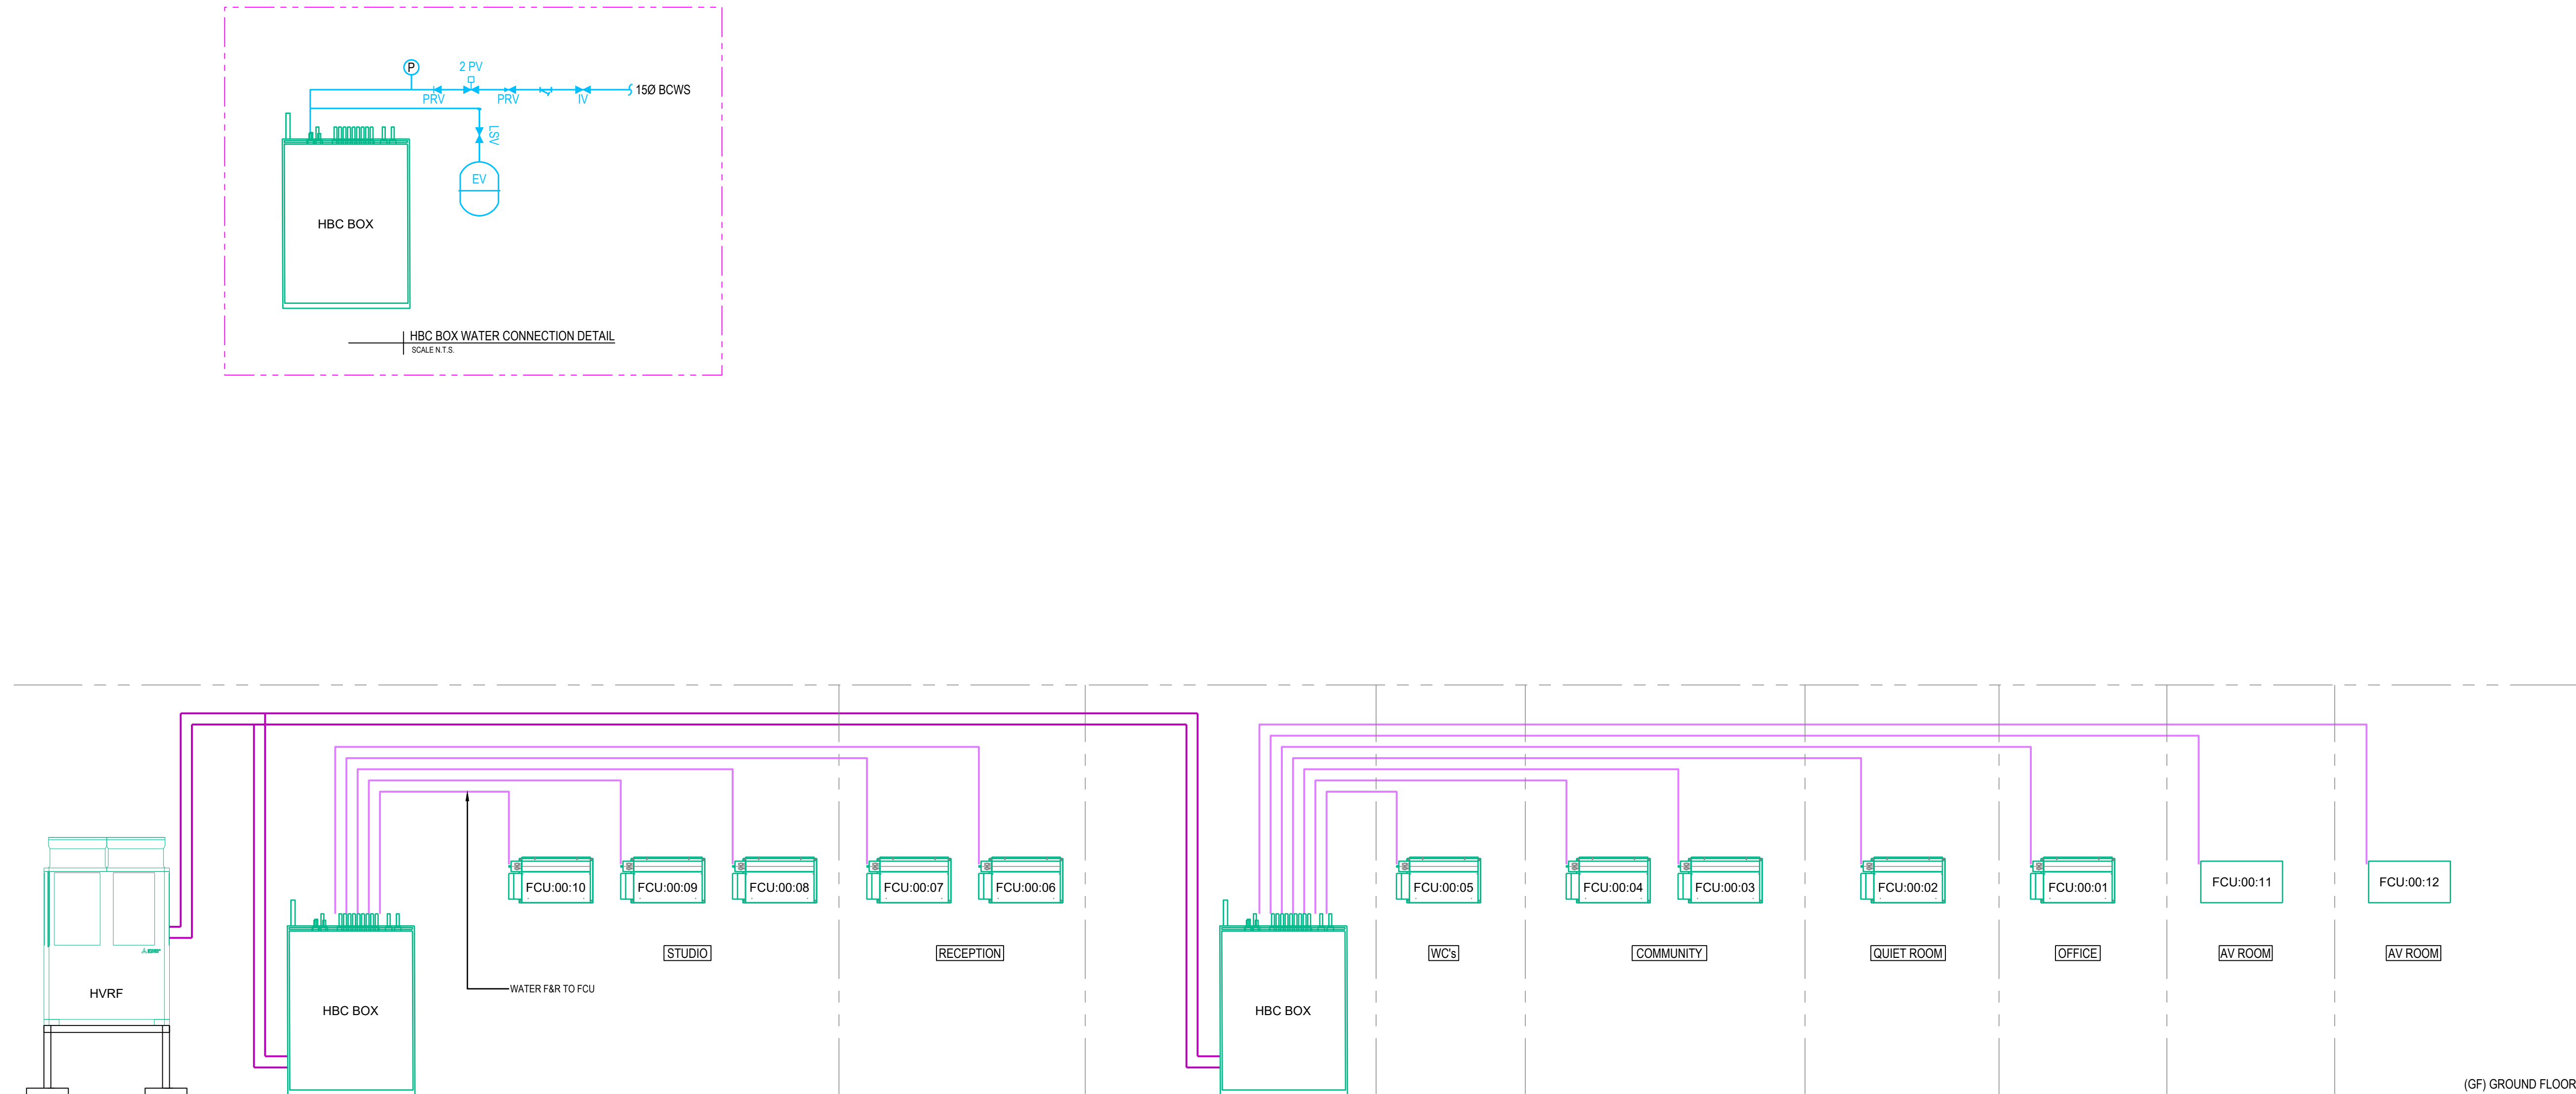

(GF) GROUND FLOOR

Project Status: **DRAFT TENDER ISSUE**

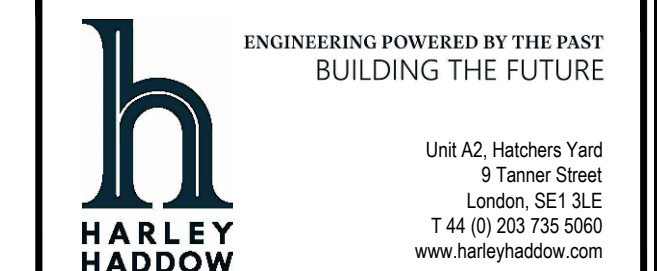

Project: 313293
TOWER OF LONDON
REVELLER

Drawing Title:
**HEATING & COOLING SERVICES
SCHEMATIC**

Scale @ A1 1:100	Date OCT 2024	Engineer ZA
Drawing No. 313293-HAH-01-XX-D-M-05590		Revision P02