
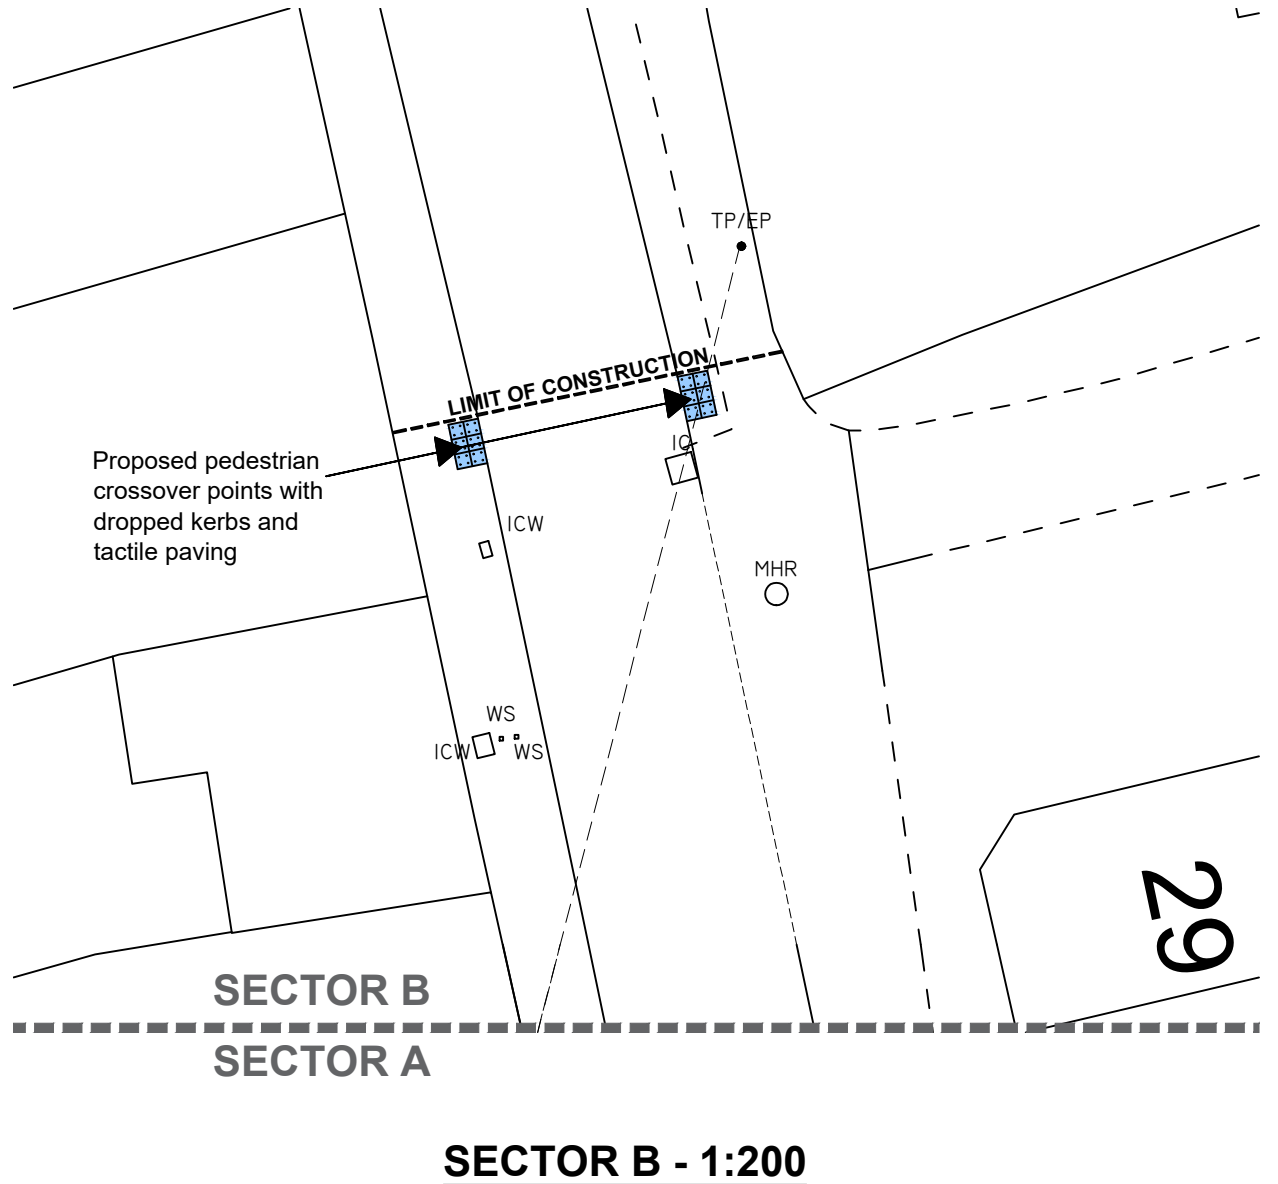
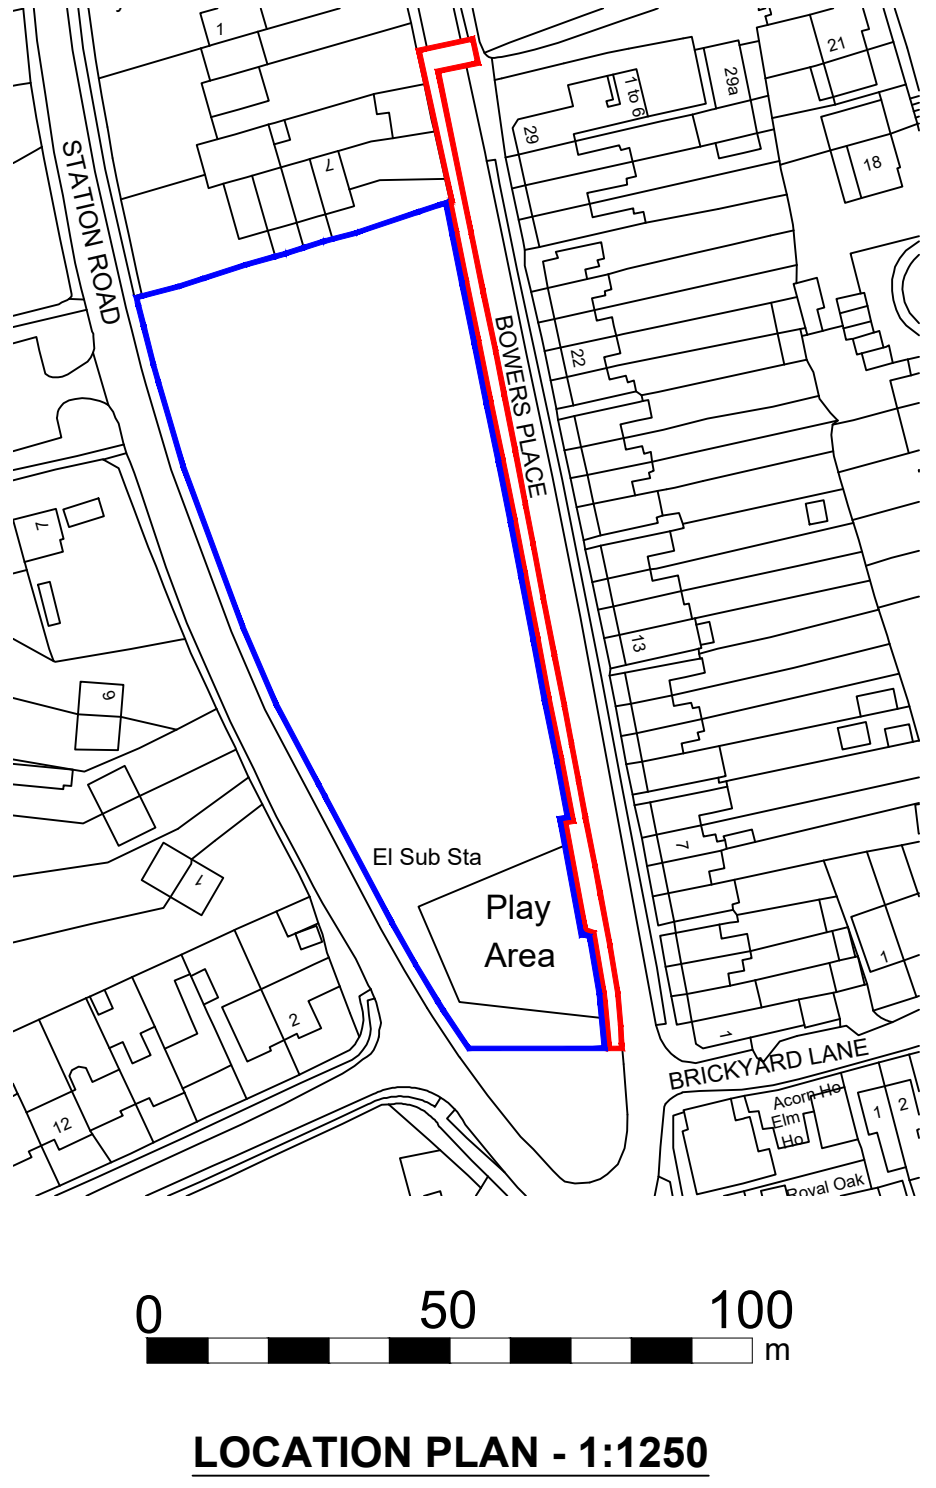
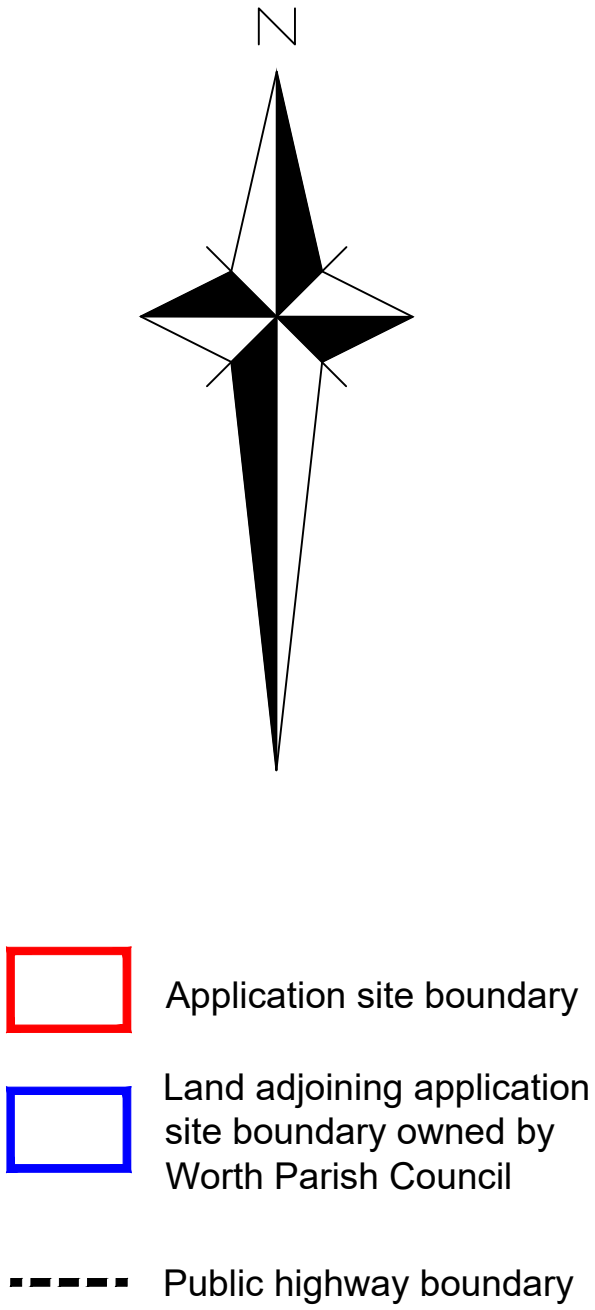


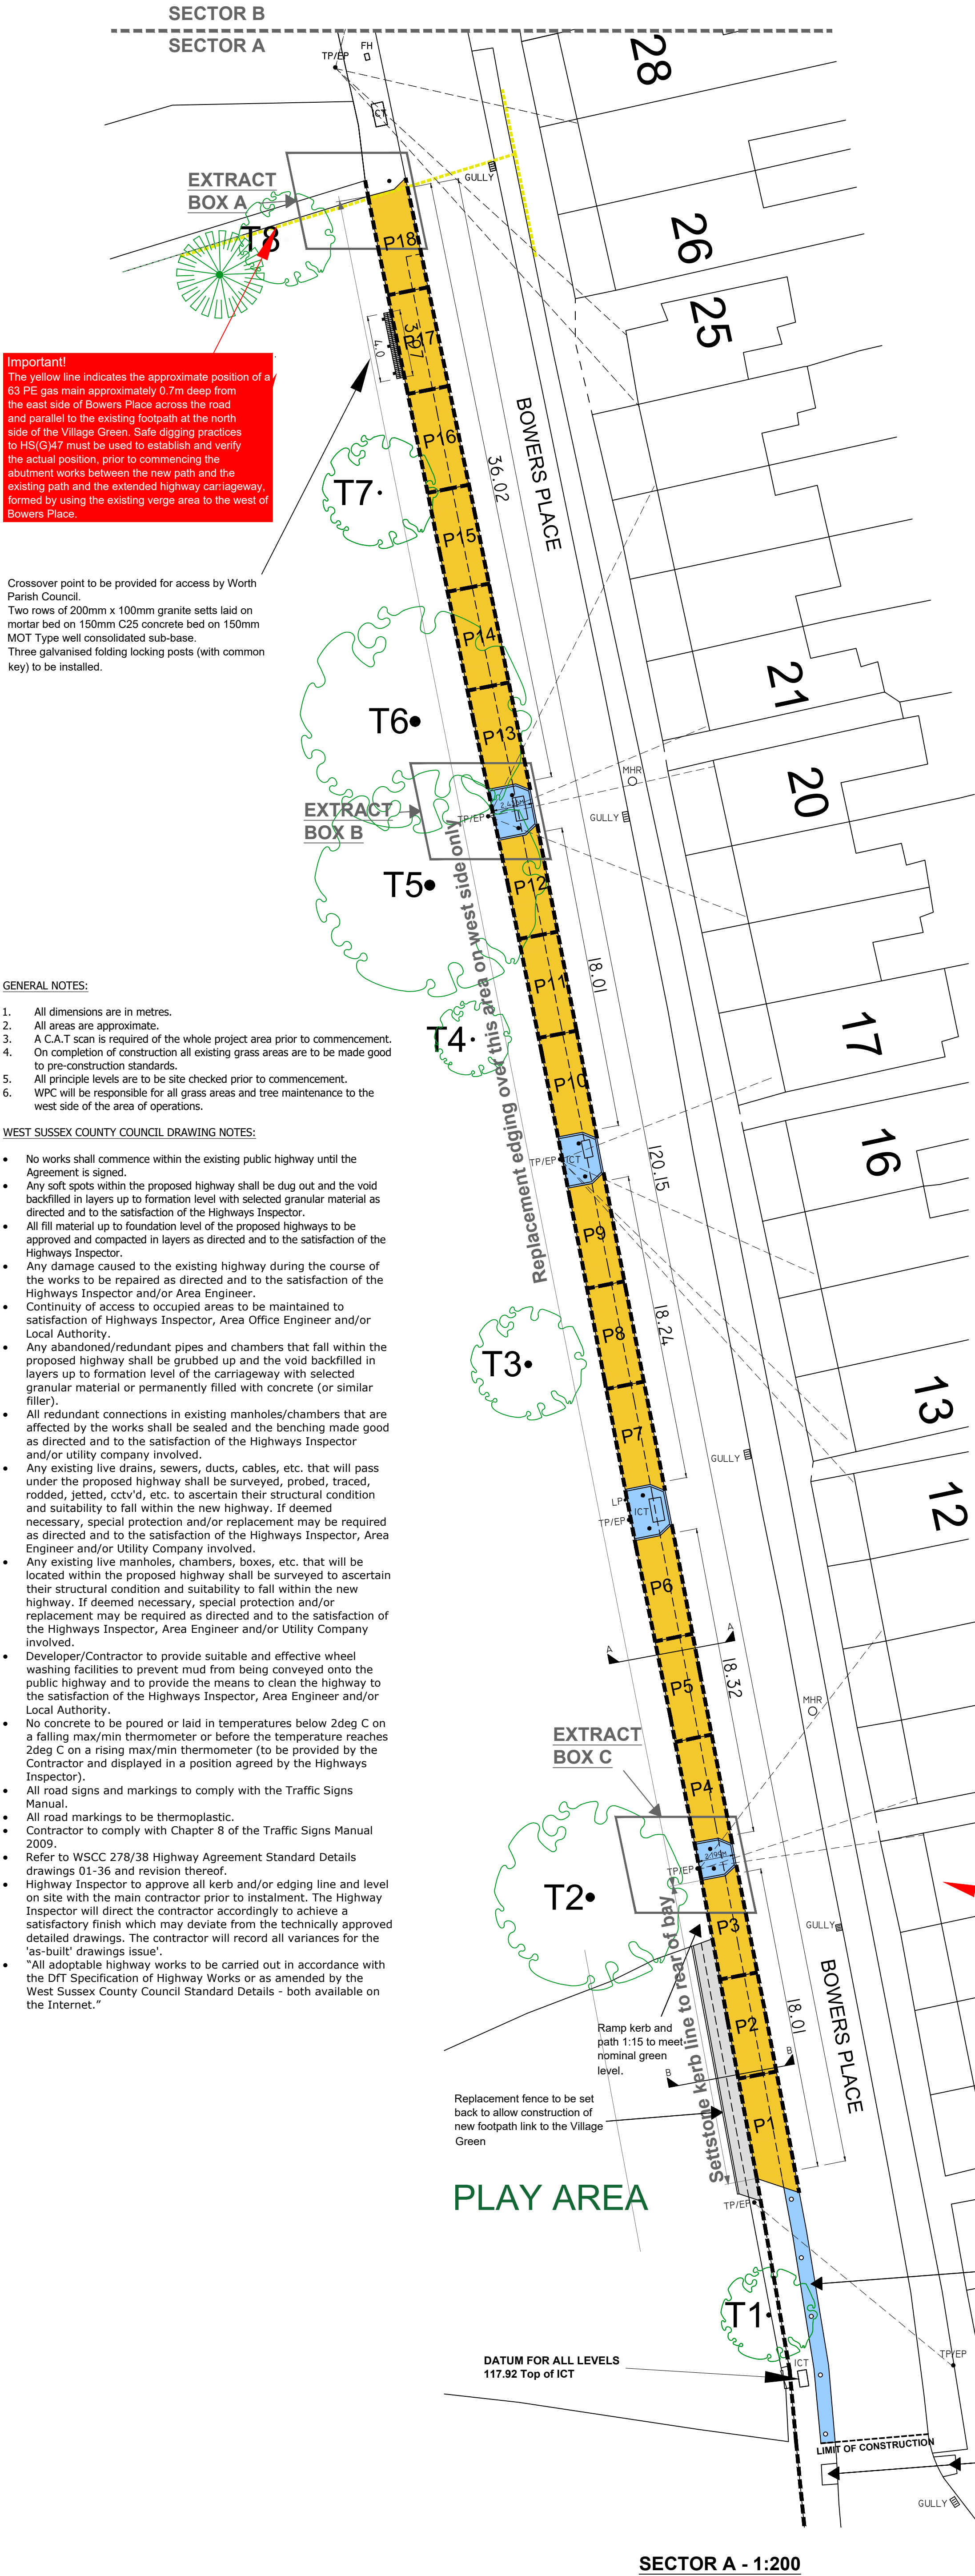

This plan has been prepared in accordance with the instructions of Worth Parish Council. PBA Planning have not provided professional advice in relation to the design and do not accept any design liability or responsibility under the CDM Regulations as designer.

Project:

Additional Village Parking

at

Bowers Place, Crawley Down, West Sussex, RH10 4HY

Drawing Title:

Section 278 Provisional Agreement Layout [Sheet 1 of 2]

Client:

Worth Parish Council

Copyright of:

PBA Planning

Mereworth
Shipley Bridge Lane
Cophorne
West Sussex
RH10 3JL

Tel: (01342) 718827

Date: 27/08/2025

Drawn: PB

Rev: A

Drg No: **WPC25-02**

Scale: 1:200 and 1:1250 on A1