


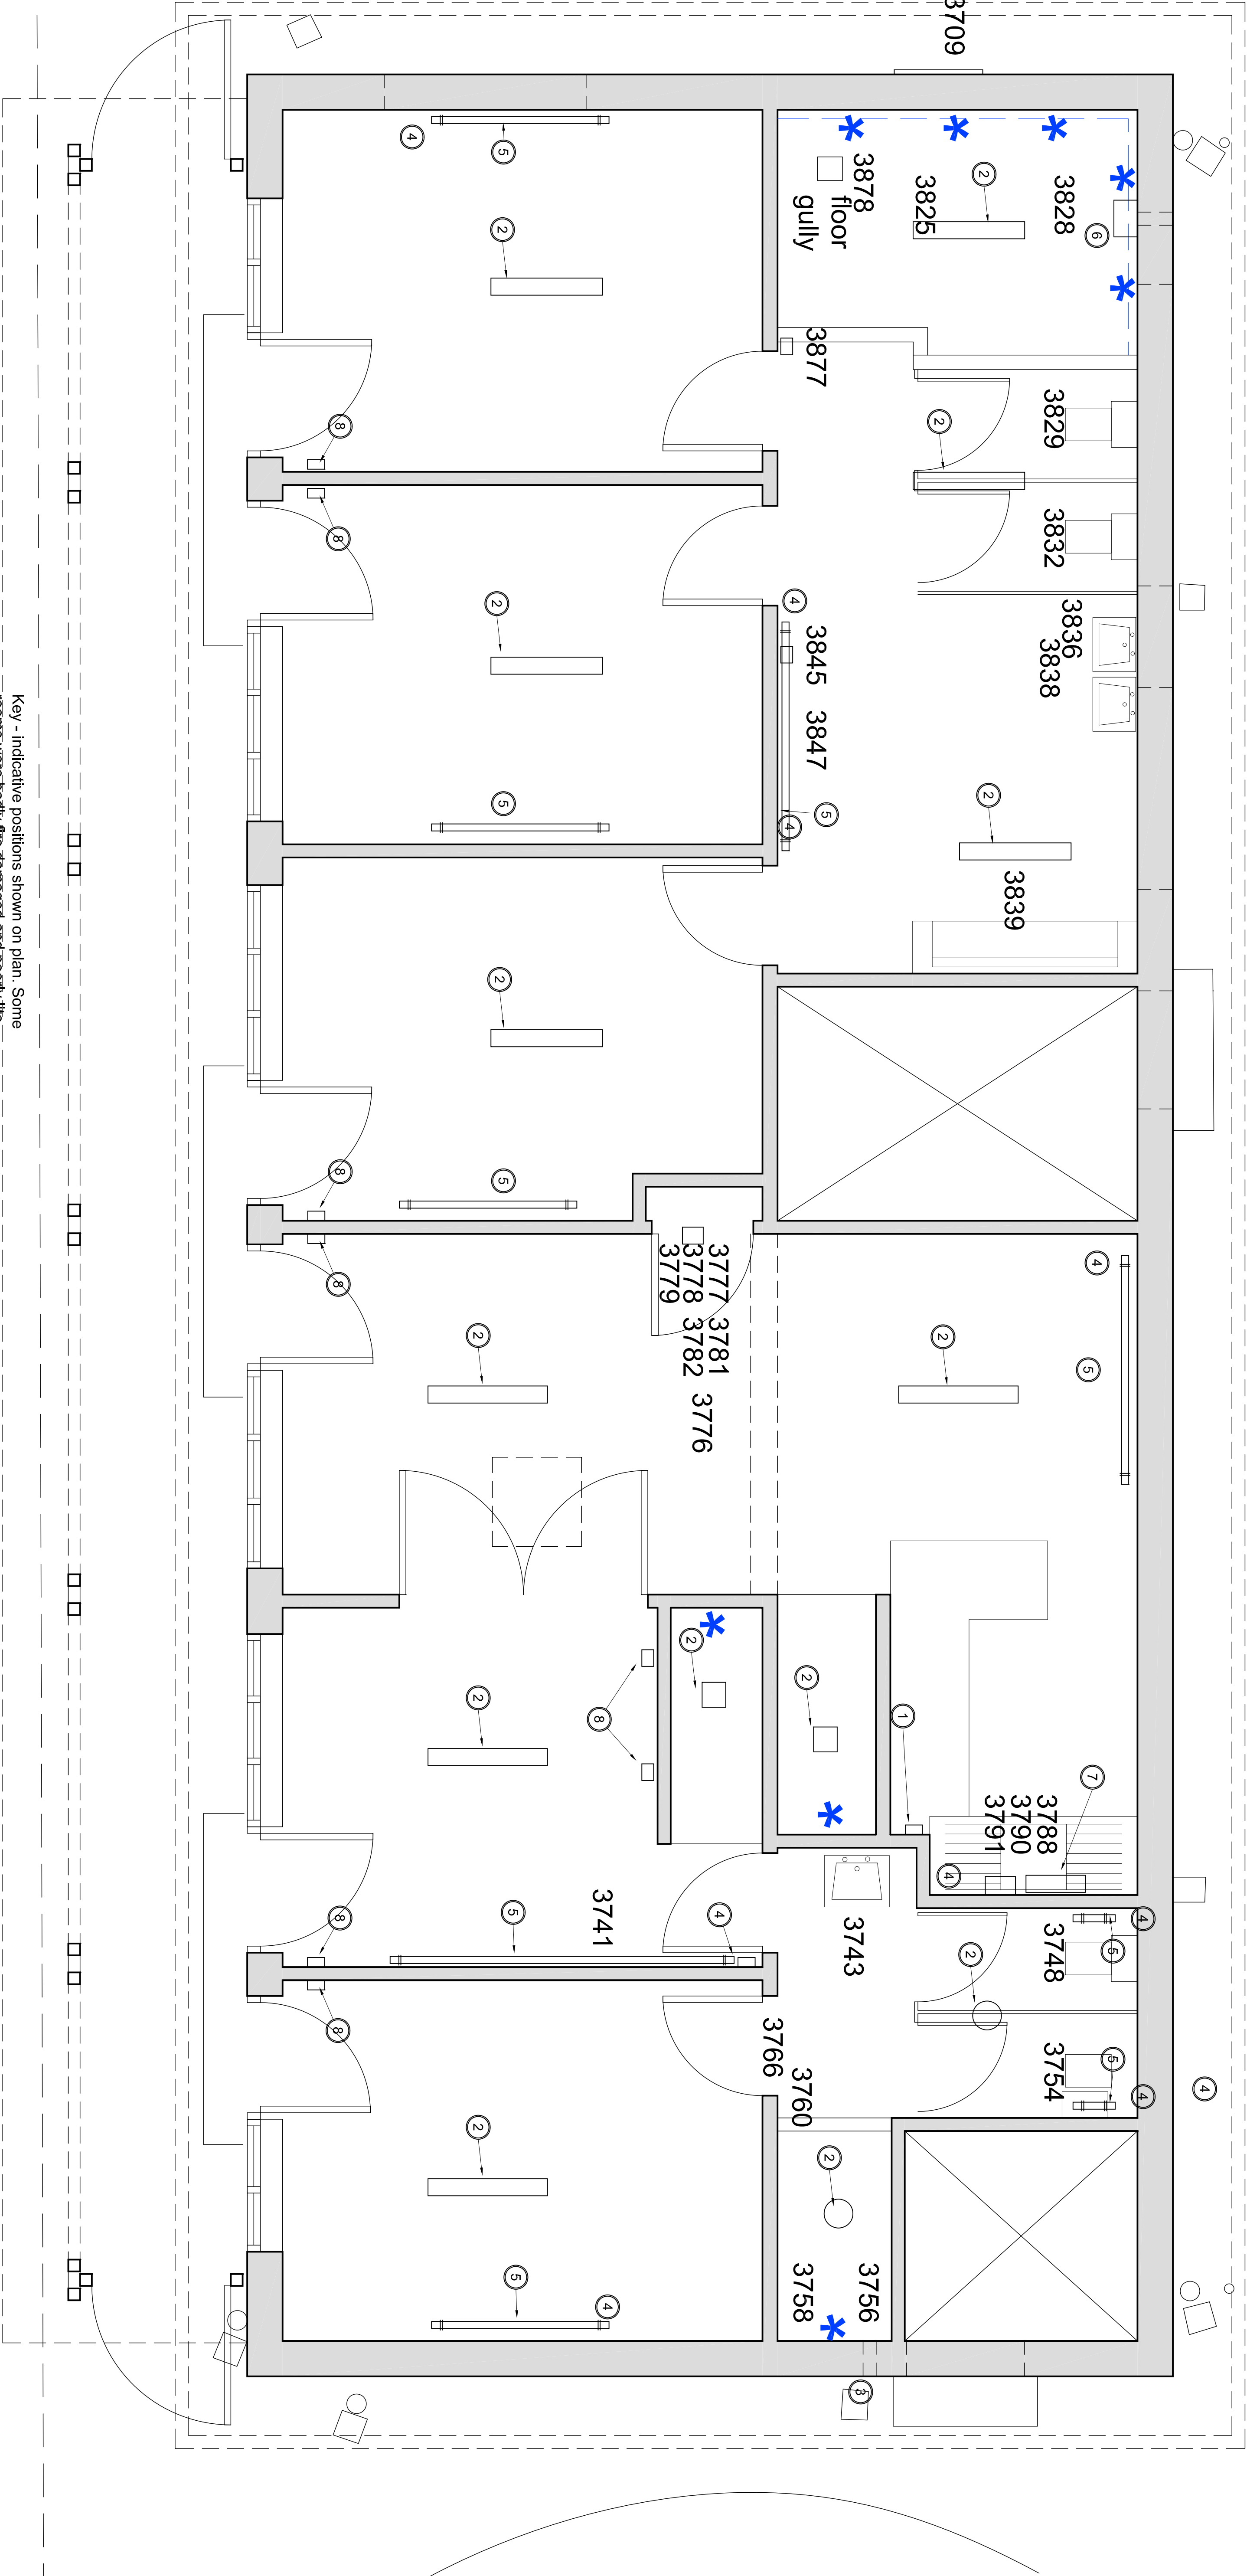

Key - Indicative positions shown on plan. Some rooms were badly fire damaged and poorly fit.

Surface mounted water pipe
Shower head

- 1 Double Socket
see photo 3677
- 2 Light fitting
see photo 3839
- 3 Vent
see photo 3756
- 4 Spur outlet
see photo 3847
- 5 Heater
see photo 3741, 3847
- 6 Extractor
see photo 3828
- 7 Water Heater
see photo 3788
- 8 Light switch

Ground Floor Layout - Services - Changing 2 1:25

1:25 Scale 0.1 0 0.5 1.0 1.5 2.0 2.5
In metres

