

Do not scale from this drawing.
All dimensions to be confirmed on site.

Notes

- Drawing produced from E3 visual inspection, December 2024. Not a formal as-seen survey.
- Drawings revised to include approximate sizes and pipe routes noted at E3 as-seen survey January 2025. Exact sizes and pipe routes to be confirmed by contractor at formal survey.

<u>Key</u>

- U/H Unheated
- EH Electric Heater

ESH Electric Storage Heater

- R Radiator
- FCU Fan Coil Unit
- DB Distribution Board
- MP Main Panel
- DX Direct Expansion (condensing unit)
- W/H Water heater
- SG Supply Grille

1 13 Mar 25 Revised issue 0 24 Dec 24 Draft issue

Revisions

Architect

Consulting engineers

QUEEN SQUARE HOUSE, 18-21 QUEEN SQUARE, BRISTOL BS14NH
TEL: 0117 238 0909 www.e3ce.com

Chippenham Town Hall

Neeld Hall Basement Existing Mechanical and Electrical Services Diagrams


Drawing No. 4887 SK01

1:100 @ A1

Author Reviewer Status Rev.

IMB HG - 1

Internal Project No. 4887

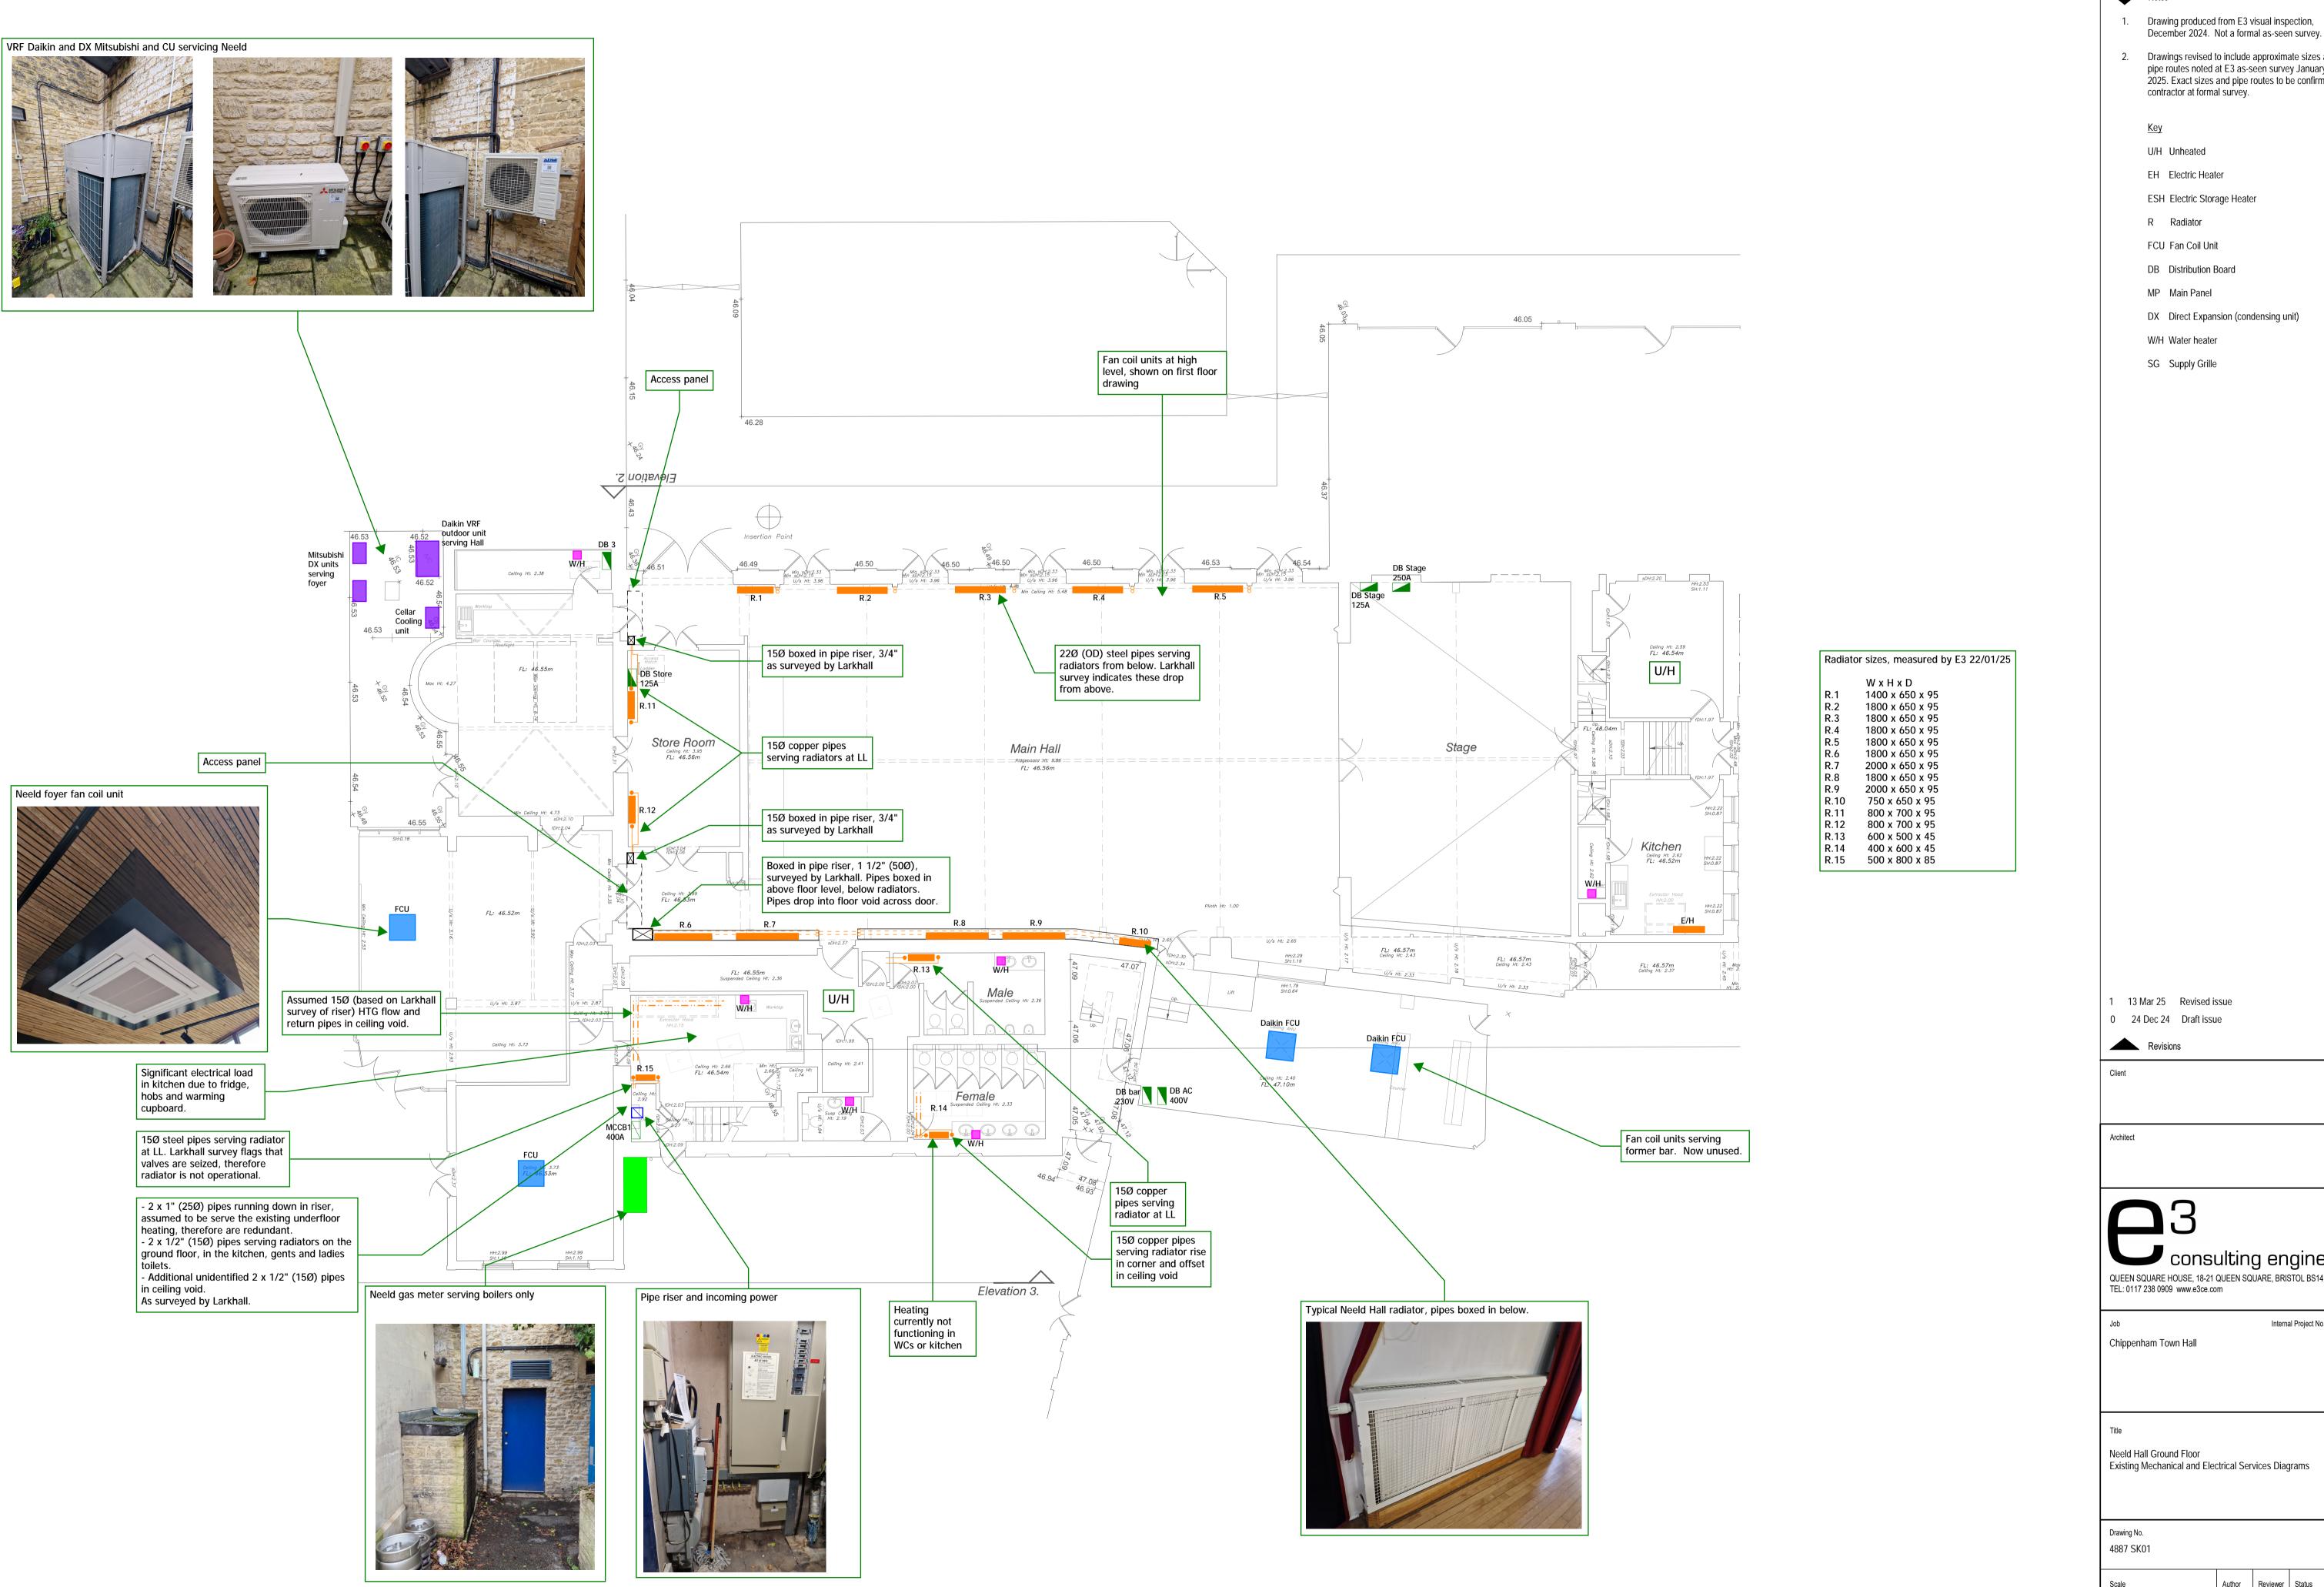

Do not scale from this drawing. All dimensions to be confirmed on site.

Notes

1. Drawing produced from E3 visual inspection,

2. Drawings revised to include approximate sizes and pipe routes noted at E3 as-seen survey January 2025. Exact sizes and pipe routes to be confirmed by

DX Direct Expansion (condensing unit)

consulting engineers


QUEEN SQUARE HOUSE, 18-21 QUEEN SQUARE, BRISTOL BS14NH TEL: 0117 238 0909 www.e3ce.com

Internal Project No. 4887

Existing Mechanical and Electrical Services Diagrams

Author Reviewer

IMB HG 1:100 @ A1

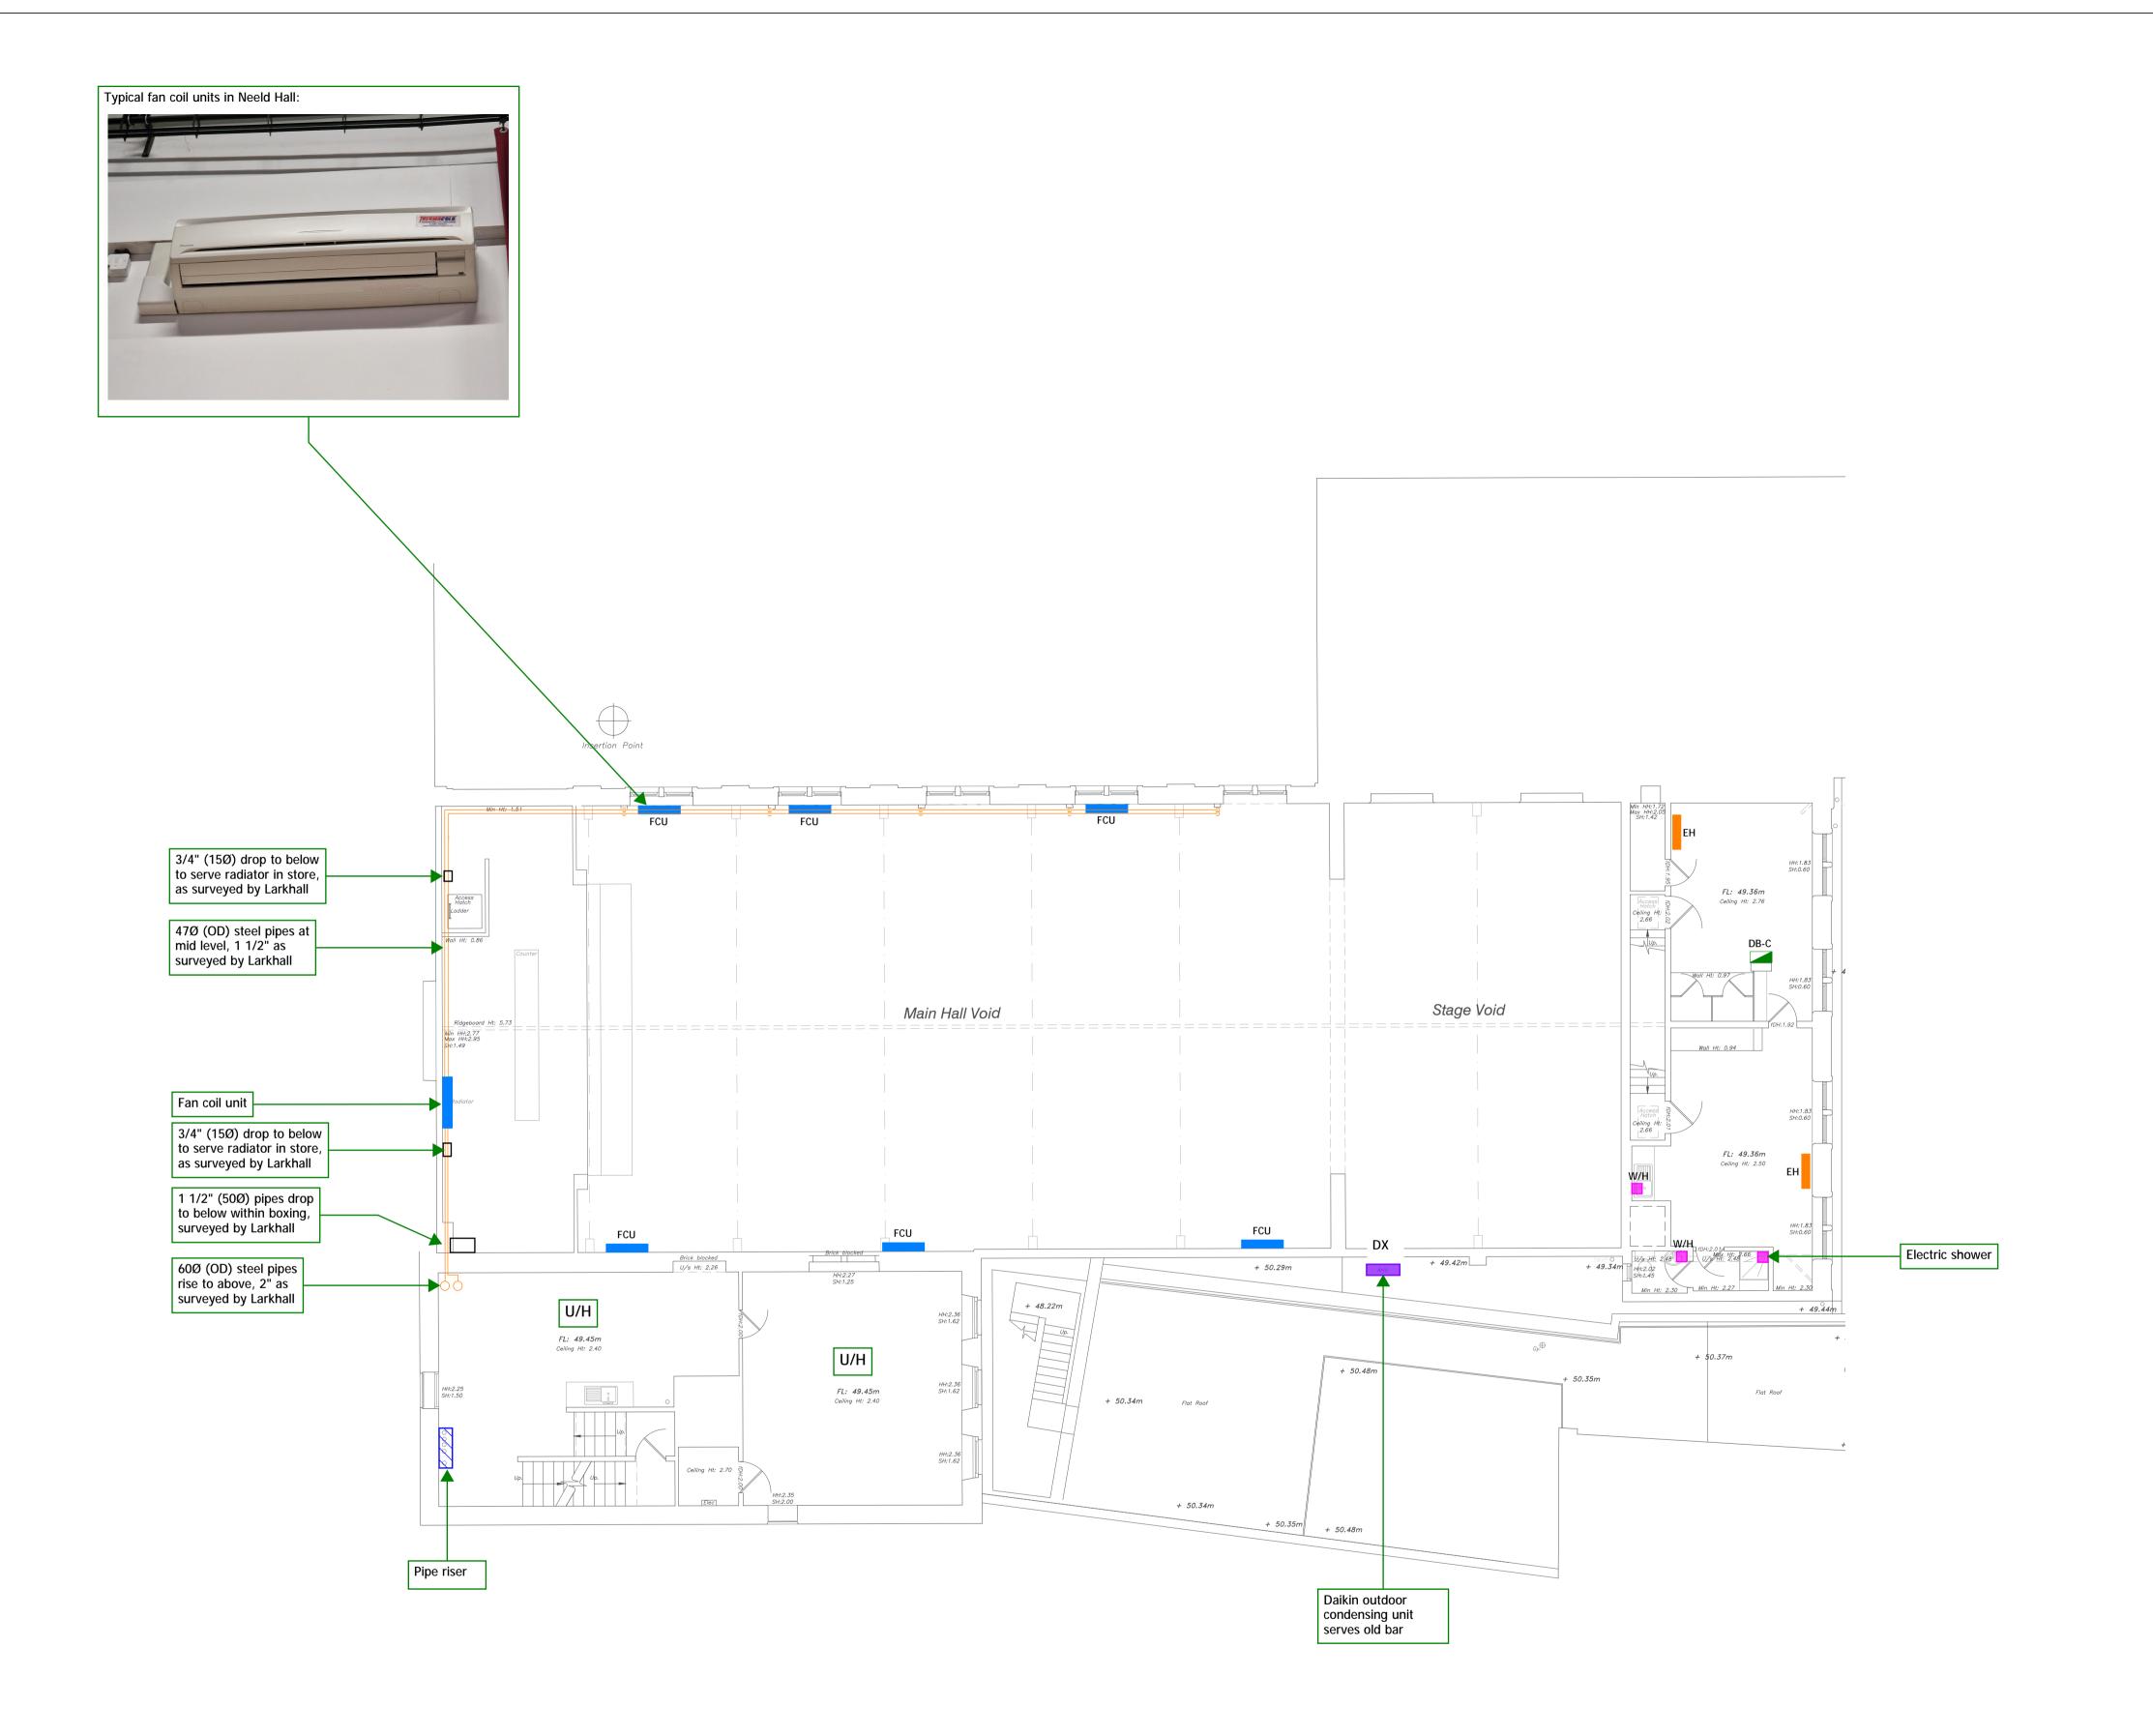

Do not scale from this drawing. All dimensions to be confirmed on site.

Notes

- Drawing produced from E3 visual inspection, December 2024. Not a formal as-seen survey.
- Drawings revised to include approximate sizes and pipe routes noted at E3 as-seen survey January 2025. Exact sizes and pipe routes to be confirmed by contractor at formal survey.

<u>Key</u>

- U/H Unheated
- EH Electric Heater
- ESH Electric Storage Heater
- R Radiator
- FCU Fan Coil Unit
- DB Distribution Board
- MP Main Panel
- DX Direct Expansion (condensing unit)
- W/H Water heater
- SG Supply Grille

1 13 Mar 25 Revised issue

0 24 Dec 24 Draft issue

Revisions

Architect

consulting engineers

QUEEN SQUARE HOUSE, 18-21 QUEEN SQUARE, BRISTOL BS14NH
TEL: 0117 238 0909 www.e3ce.com

Chippenham Town Hall

Internal Project No. 4887


Neeld Hall First Floor Existing Mechanical and Electrical Services Diagrams

Drawing No. 4887 SK01

1:100 @ A1

IMB HG

Author Reviewer Status

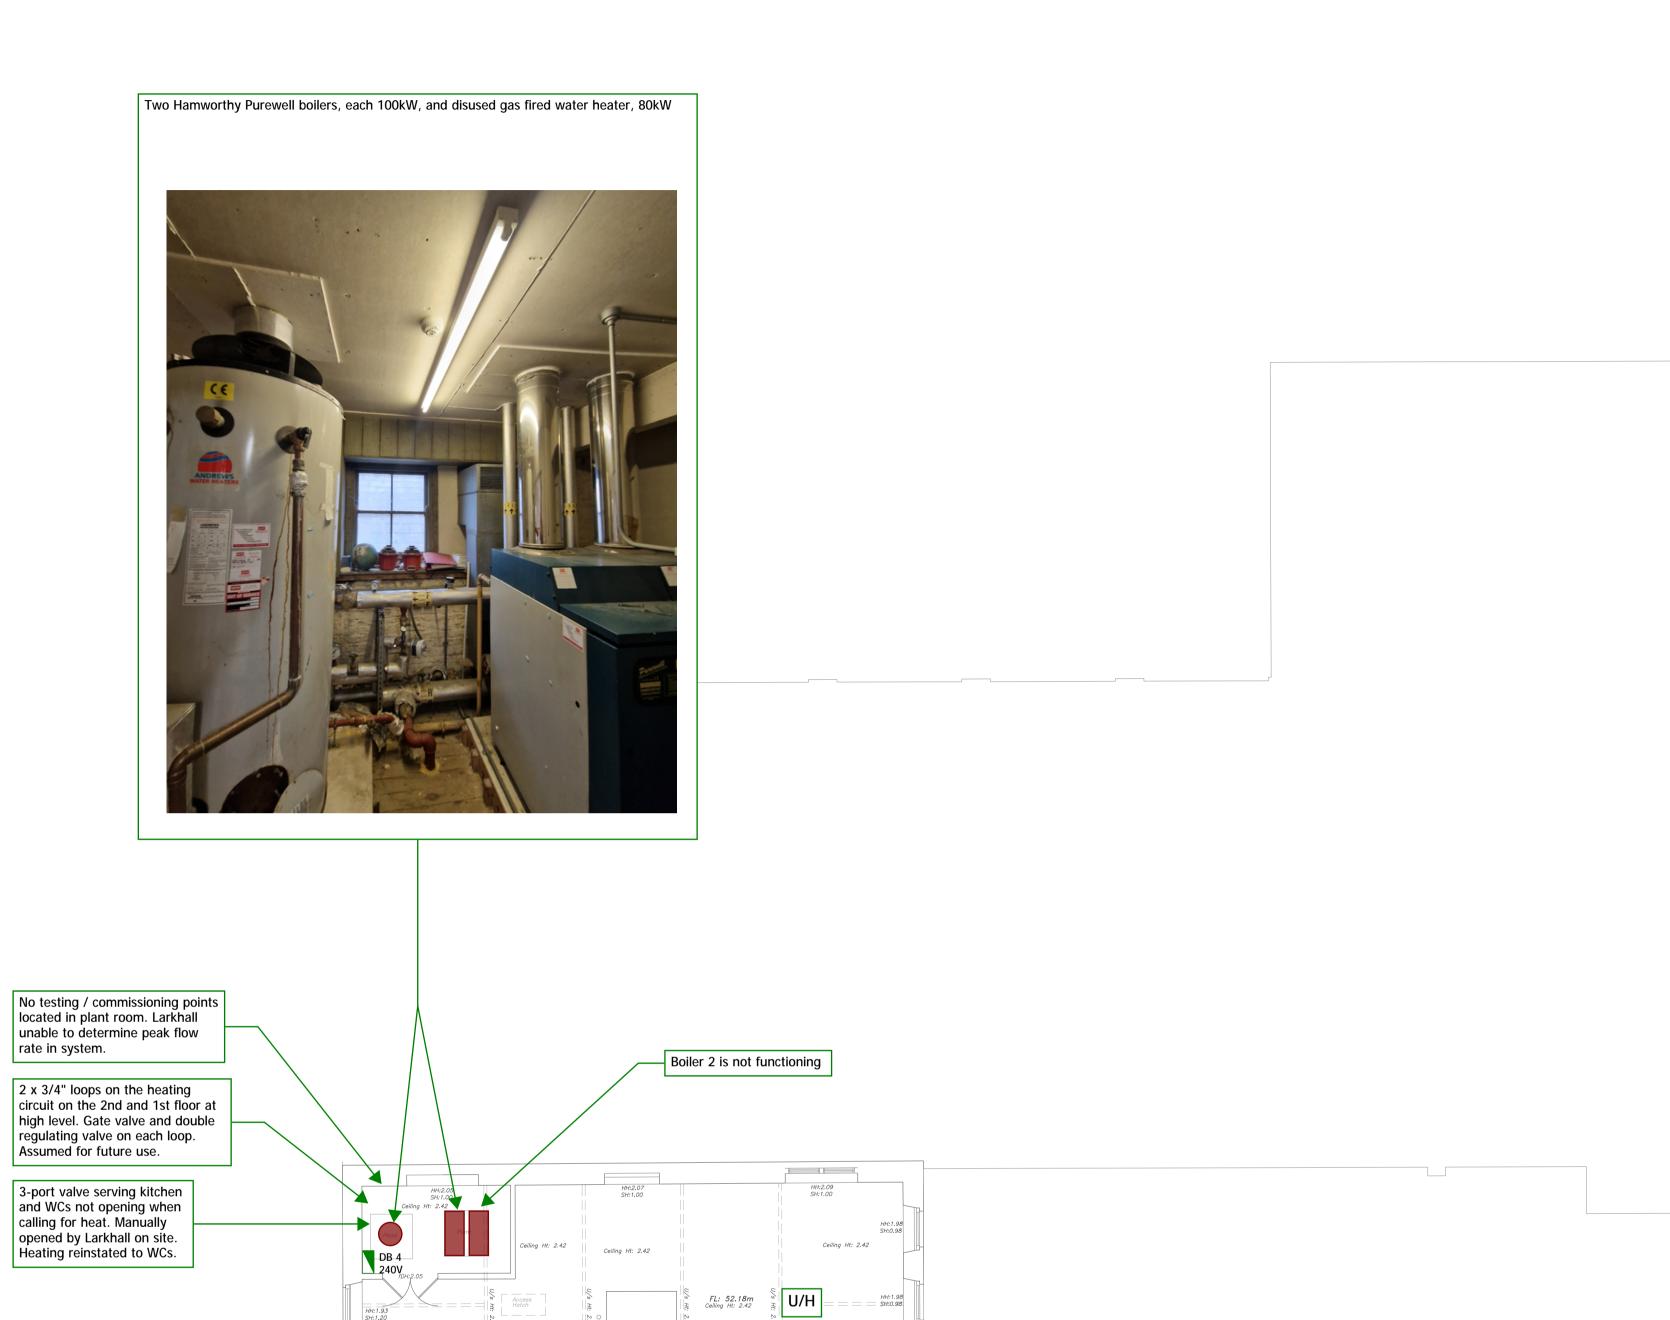

Ceiling Ht: 2.42 HH:1.98 SH:0.98

U/H 8m

Do not scale from this drawing. All dimensions to be confirmed on site.

Notes

- Drawing produced from E3 visual inspection, December 2024. Not a formal as-seen survey.
- Drawings revised to include approximate sizes and pipe routes noted at E3 as-seen survey January 2025. Exact sizes and pipe routes to be confirmed by contractor at formal survey.

<u>Key</u>

- U/H Unheated
- EH Electric Heater

ESH Electric Storage Heater

- R Radiator
- FCU Fan Coil Unit
- DB Distribution Board
- MP Main Panel
- DX Direct Expansion (condensing unit)
- W/H Water heater
- SG Supply Grille

1 13 Mar 25 Revised issue

0 24 Dec 24 Draft issue



Architect



consulting engineers

QUEEN SQUARE HOUSE, 18-21 QUEEN SQUARE, BRISTOL BS14NH
TEL: 0117 238 0909 www.e3ce.com

Chippenham Town Hall

Internal Project No. 4887

Neeld Hall Second Floor Existing Mechanical and Electrical Services Diagrams

Drawing No. 4887 SK01

1:100 @ A1

Author Reviewer Status Rev.

IMB HG - 1