


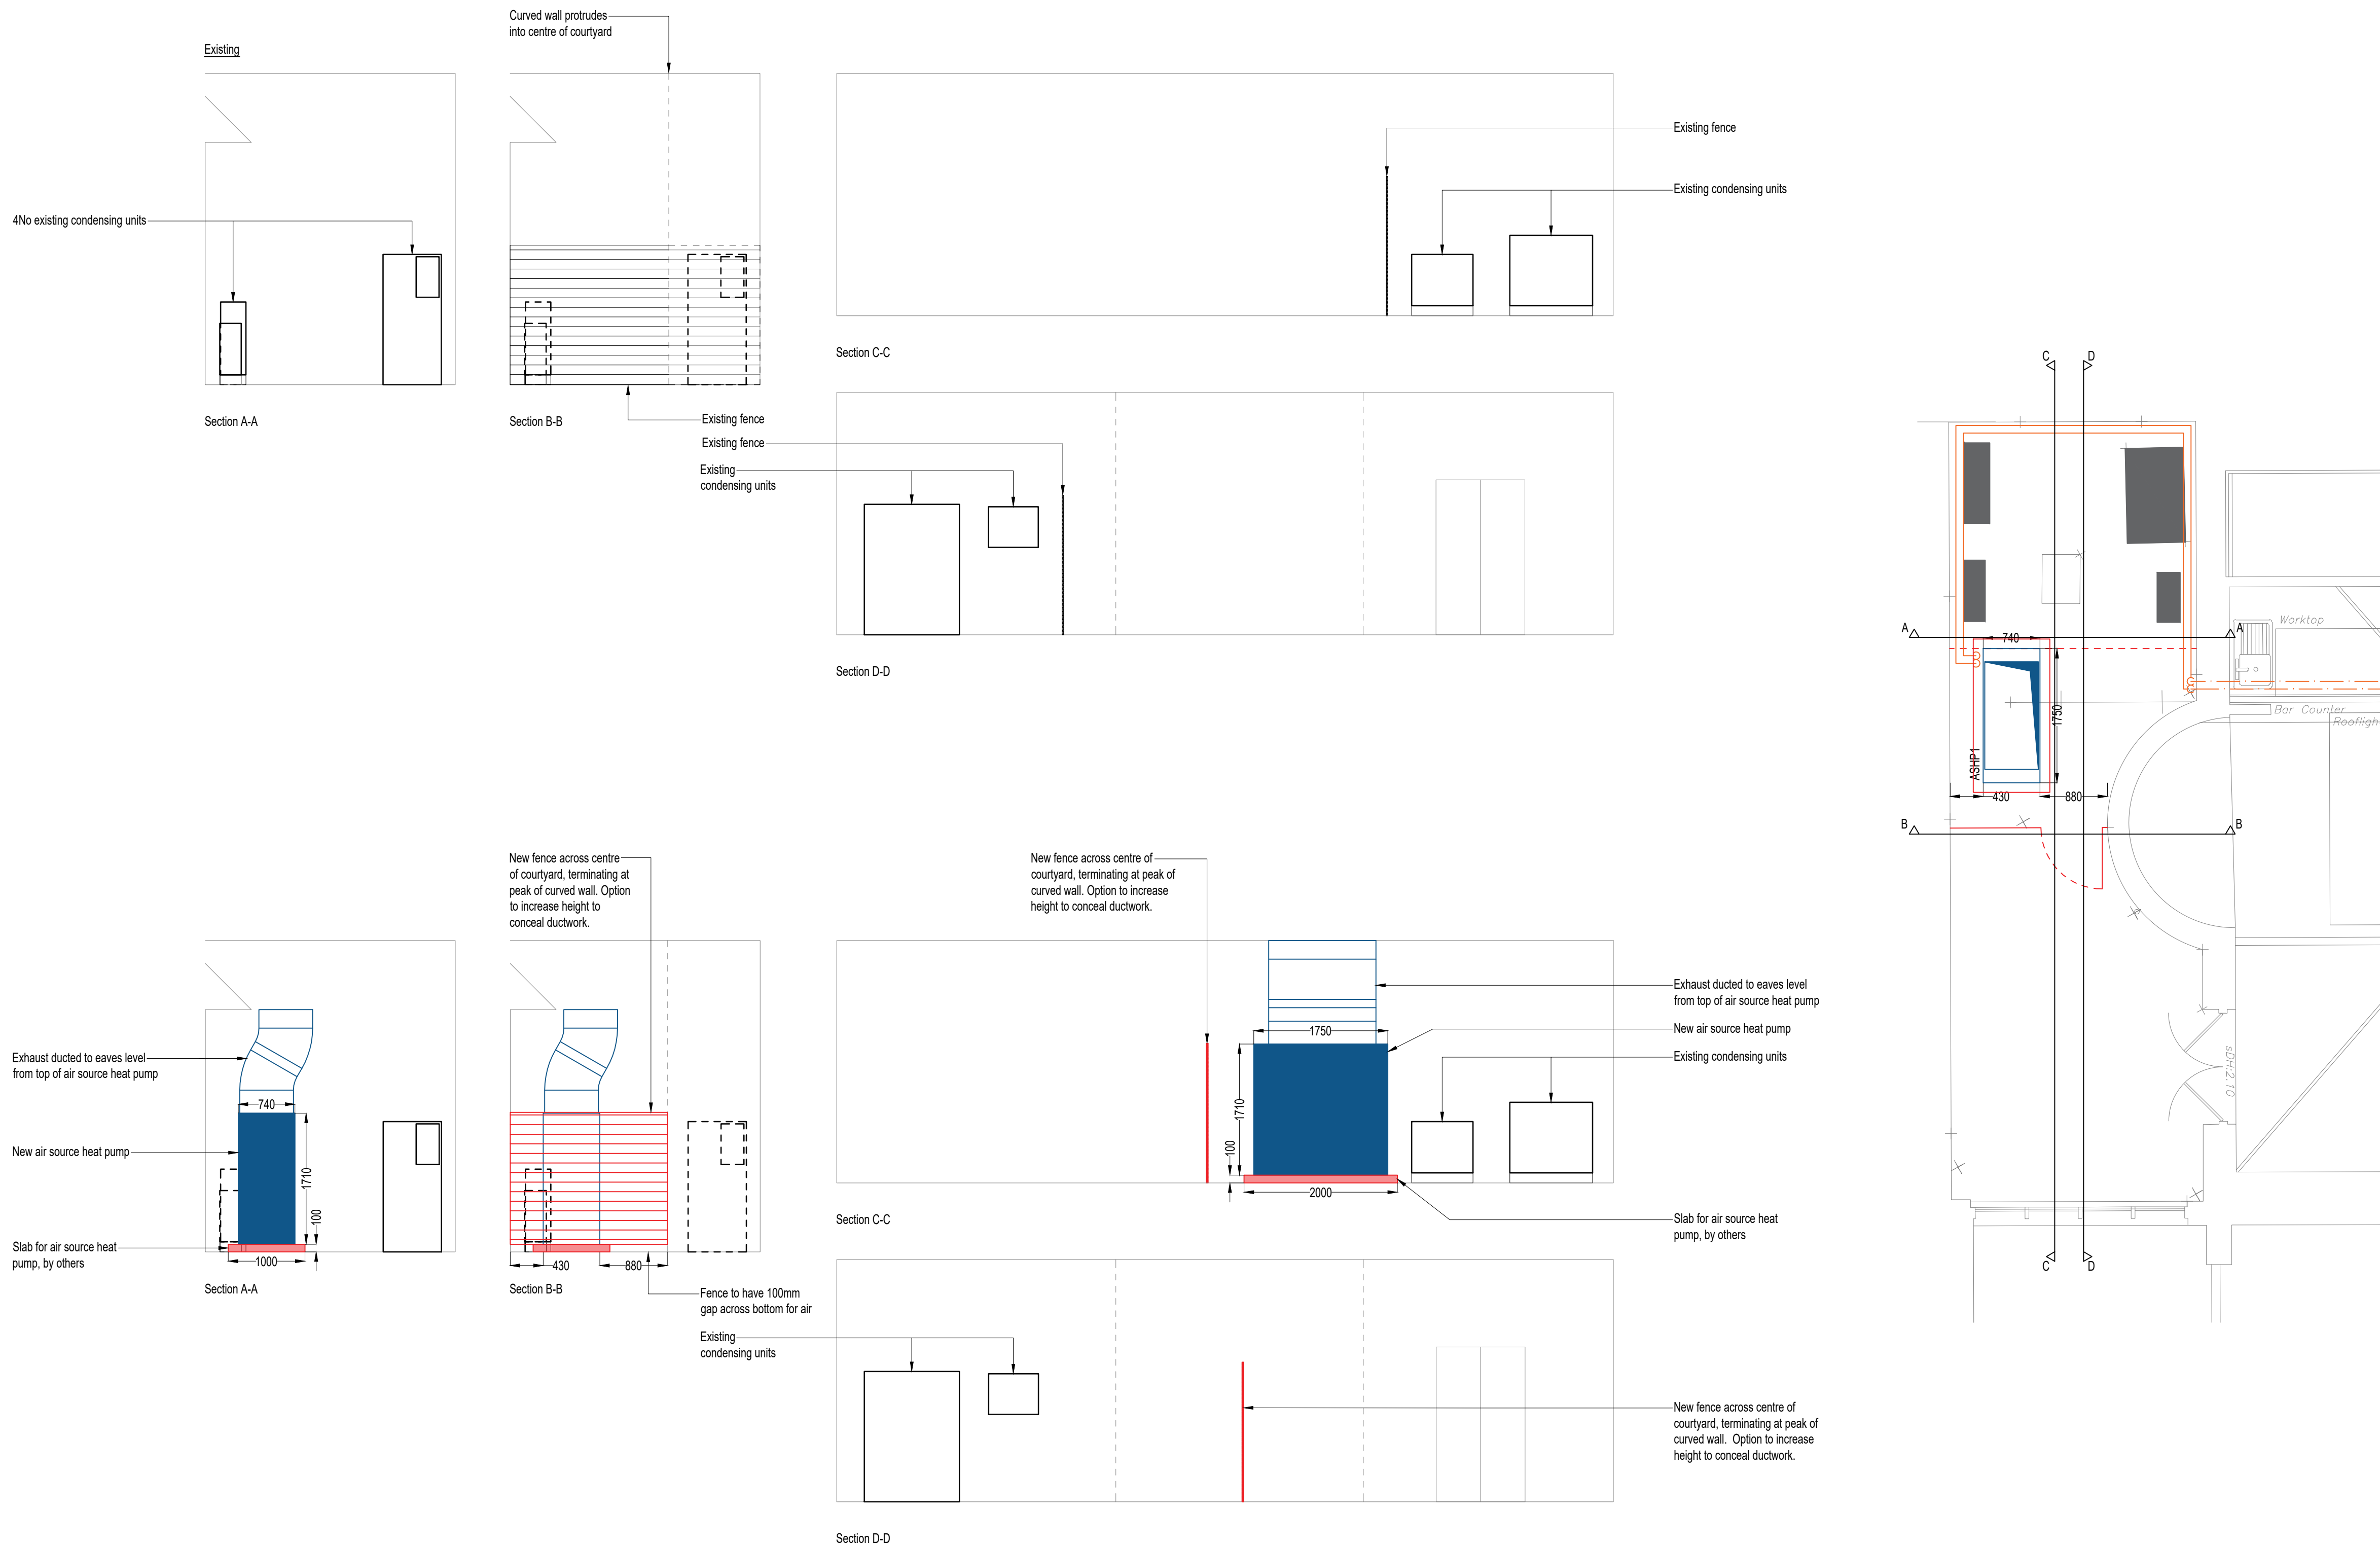

Do not scale from this drawing.
All dimensions to be confirmed on site.

Notes

1. Drawings to be read in conjunction with the schematic drawings and specification.

P03	11 Nov 25	Revised to inc. slab dims
P02	29 Oct 25	Revised to inc. ASHP dims
P01	21 Oct 25	Preliminary Issue

Revisions

Client Internal Project No. 4887

Chippenham Town Council

Architect

N/A

e³ consulting engineers

Queen Square House, 18-21 Queen Square, Bristol, BS14NH
TEL: 0117 238 0909 www.e3ce.com

Project

Chippenham Town Hall

Title

Neeld Hall Courtyard Elevations

Drawing No.

SK10

Scale	Author	Reviewer	Status	Rev.
1:100 @ A3	IB	HG	-	P03