



Notes:

Copyright Greerhatch Group. 06/01/16

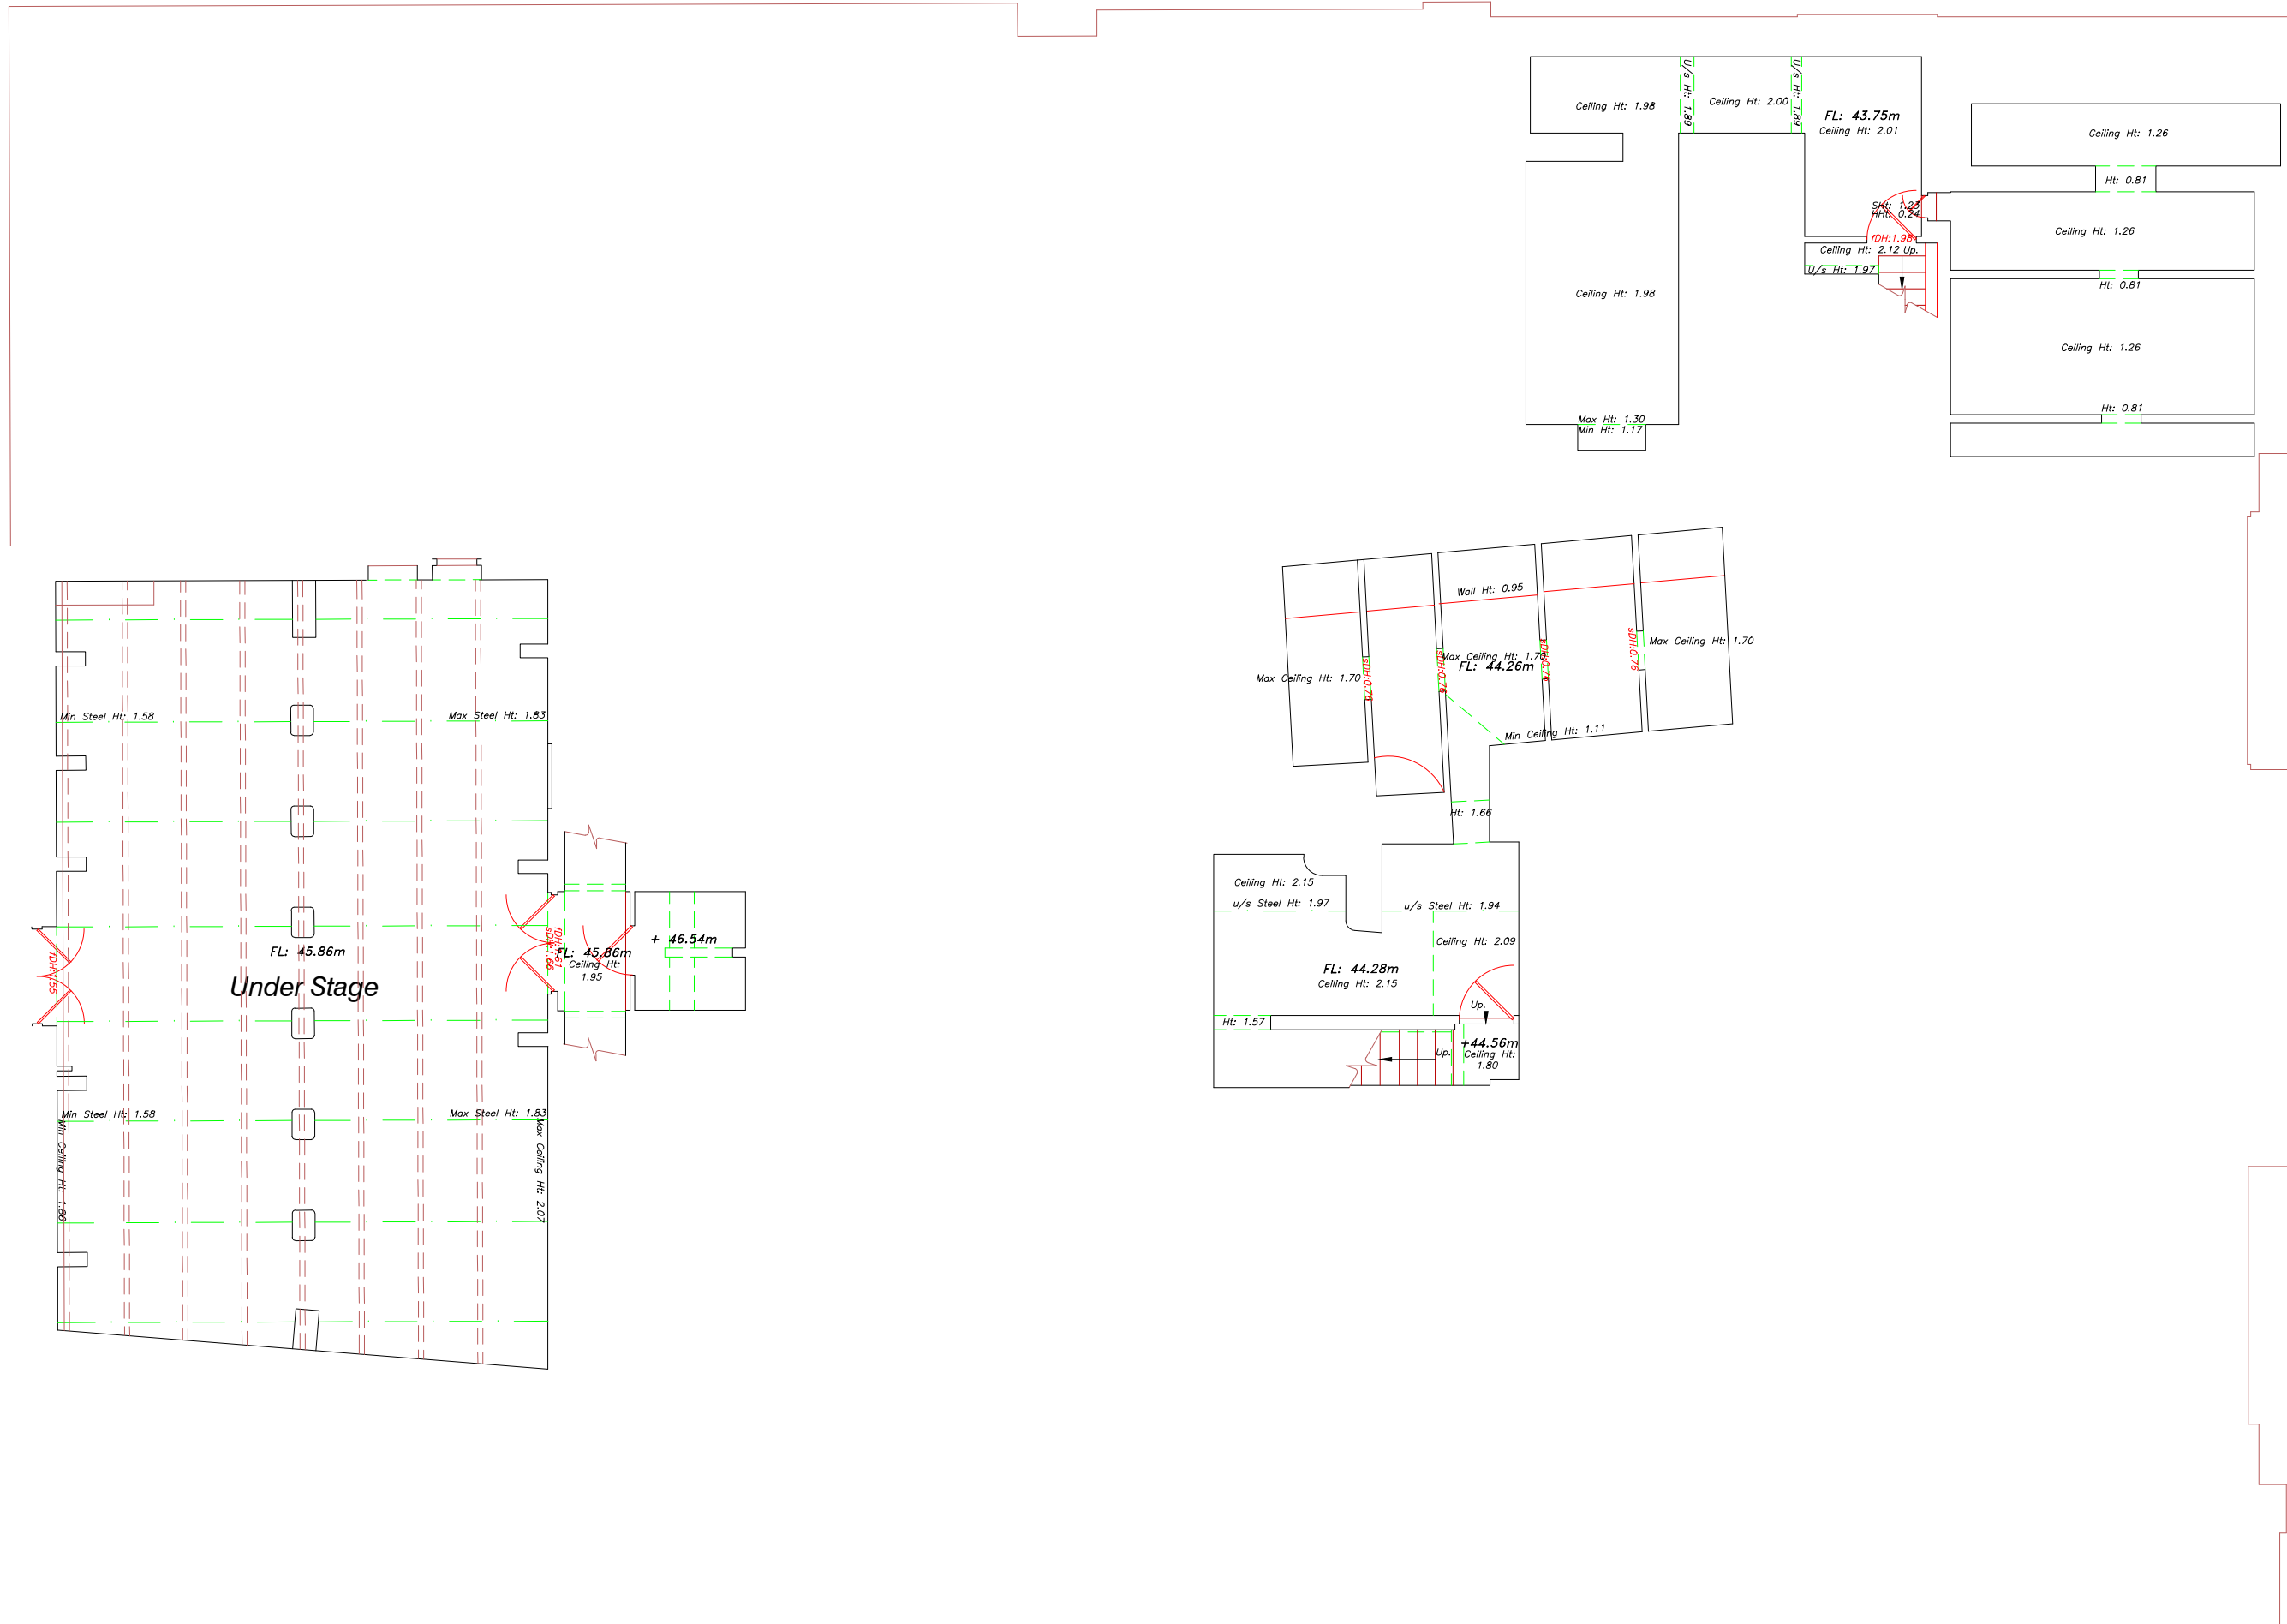

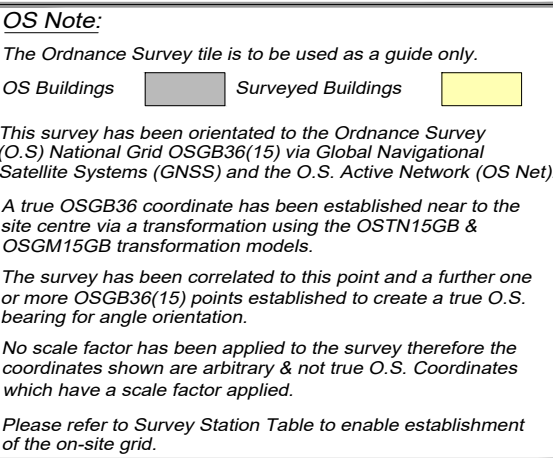

Building Survey Legend:	
SH 1.00	Sill Height from FFL.
HD 2.12	Head Height from FFL.
SL 51.03m	Sill Level from defined datum.
HL 52.82m	Head Level from defined datum.
Susp CHt: 2.00	Suspended Ceiling Height from FFL.
Struct CHt: 3.00	Structural Ceiling Height from FFL.
Susp Ceil: 30.00m	Suspended Ceiling Level from datum.
Struct Ceil: 31.00m	Structural Ceiling Level from datum.
IFL: 100.00m +100.00m	Internal Floor Level (General). Internal Floor Level (Specific).




Incoming Services

Topographical Survey Legend:

Rev	Date	Description	Drawn	Q. Ref.
-----	------	-------------	-------	---------

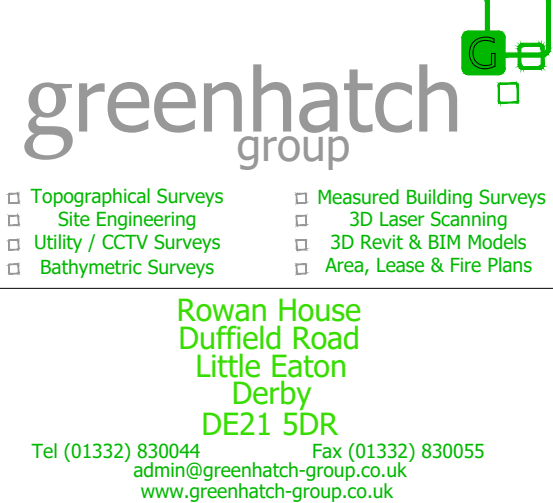

St Albans Unit B, The Courtyard Alban Park St Albans Hertfordshire AL4 0LA t. (01727) 854481	Newcastle 24 Riverside Studios Amethyst Road Newcastle Bus. Park Newcastle-U-Tyne NE4 7YL t. (01912) 736391	Central London 27 Cornwall Terrace Mews Regents Park London NW1 5LL t. (0207) 2241806
--	---	--

CLIENT
Chippenham Town Council

PROJECT
Chippenham Town Hall
High Street
Chippenham

TITLE **Existing Second Floor
Plan**

SCALE A1@ 1: 100	DATE 01/08/2022
DRAWN JM	QUALITY REF G14415

Level datum	GPS
Grid orientation	GPS

Job number	44158
------------	-------

Drawing No.	Rev.
44158 04 P	0


Comments

This plan should only be used for its original purpose. Greenhat Group accepts no responsibility for this plan if supplied to any party other than the original client.

All dimensions should be checked on site prior to design and construction.

Some services may have been omitted due to parked vehicles.



Drainage information (where applicable) has been visually inspected from the surface and therefore should be treated as approximate only.

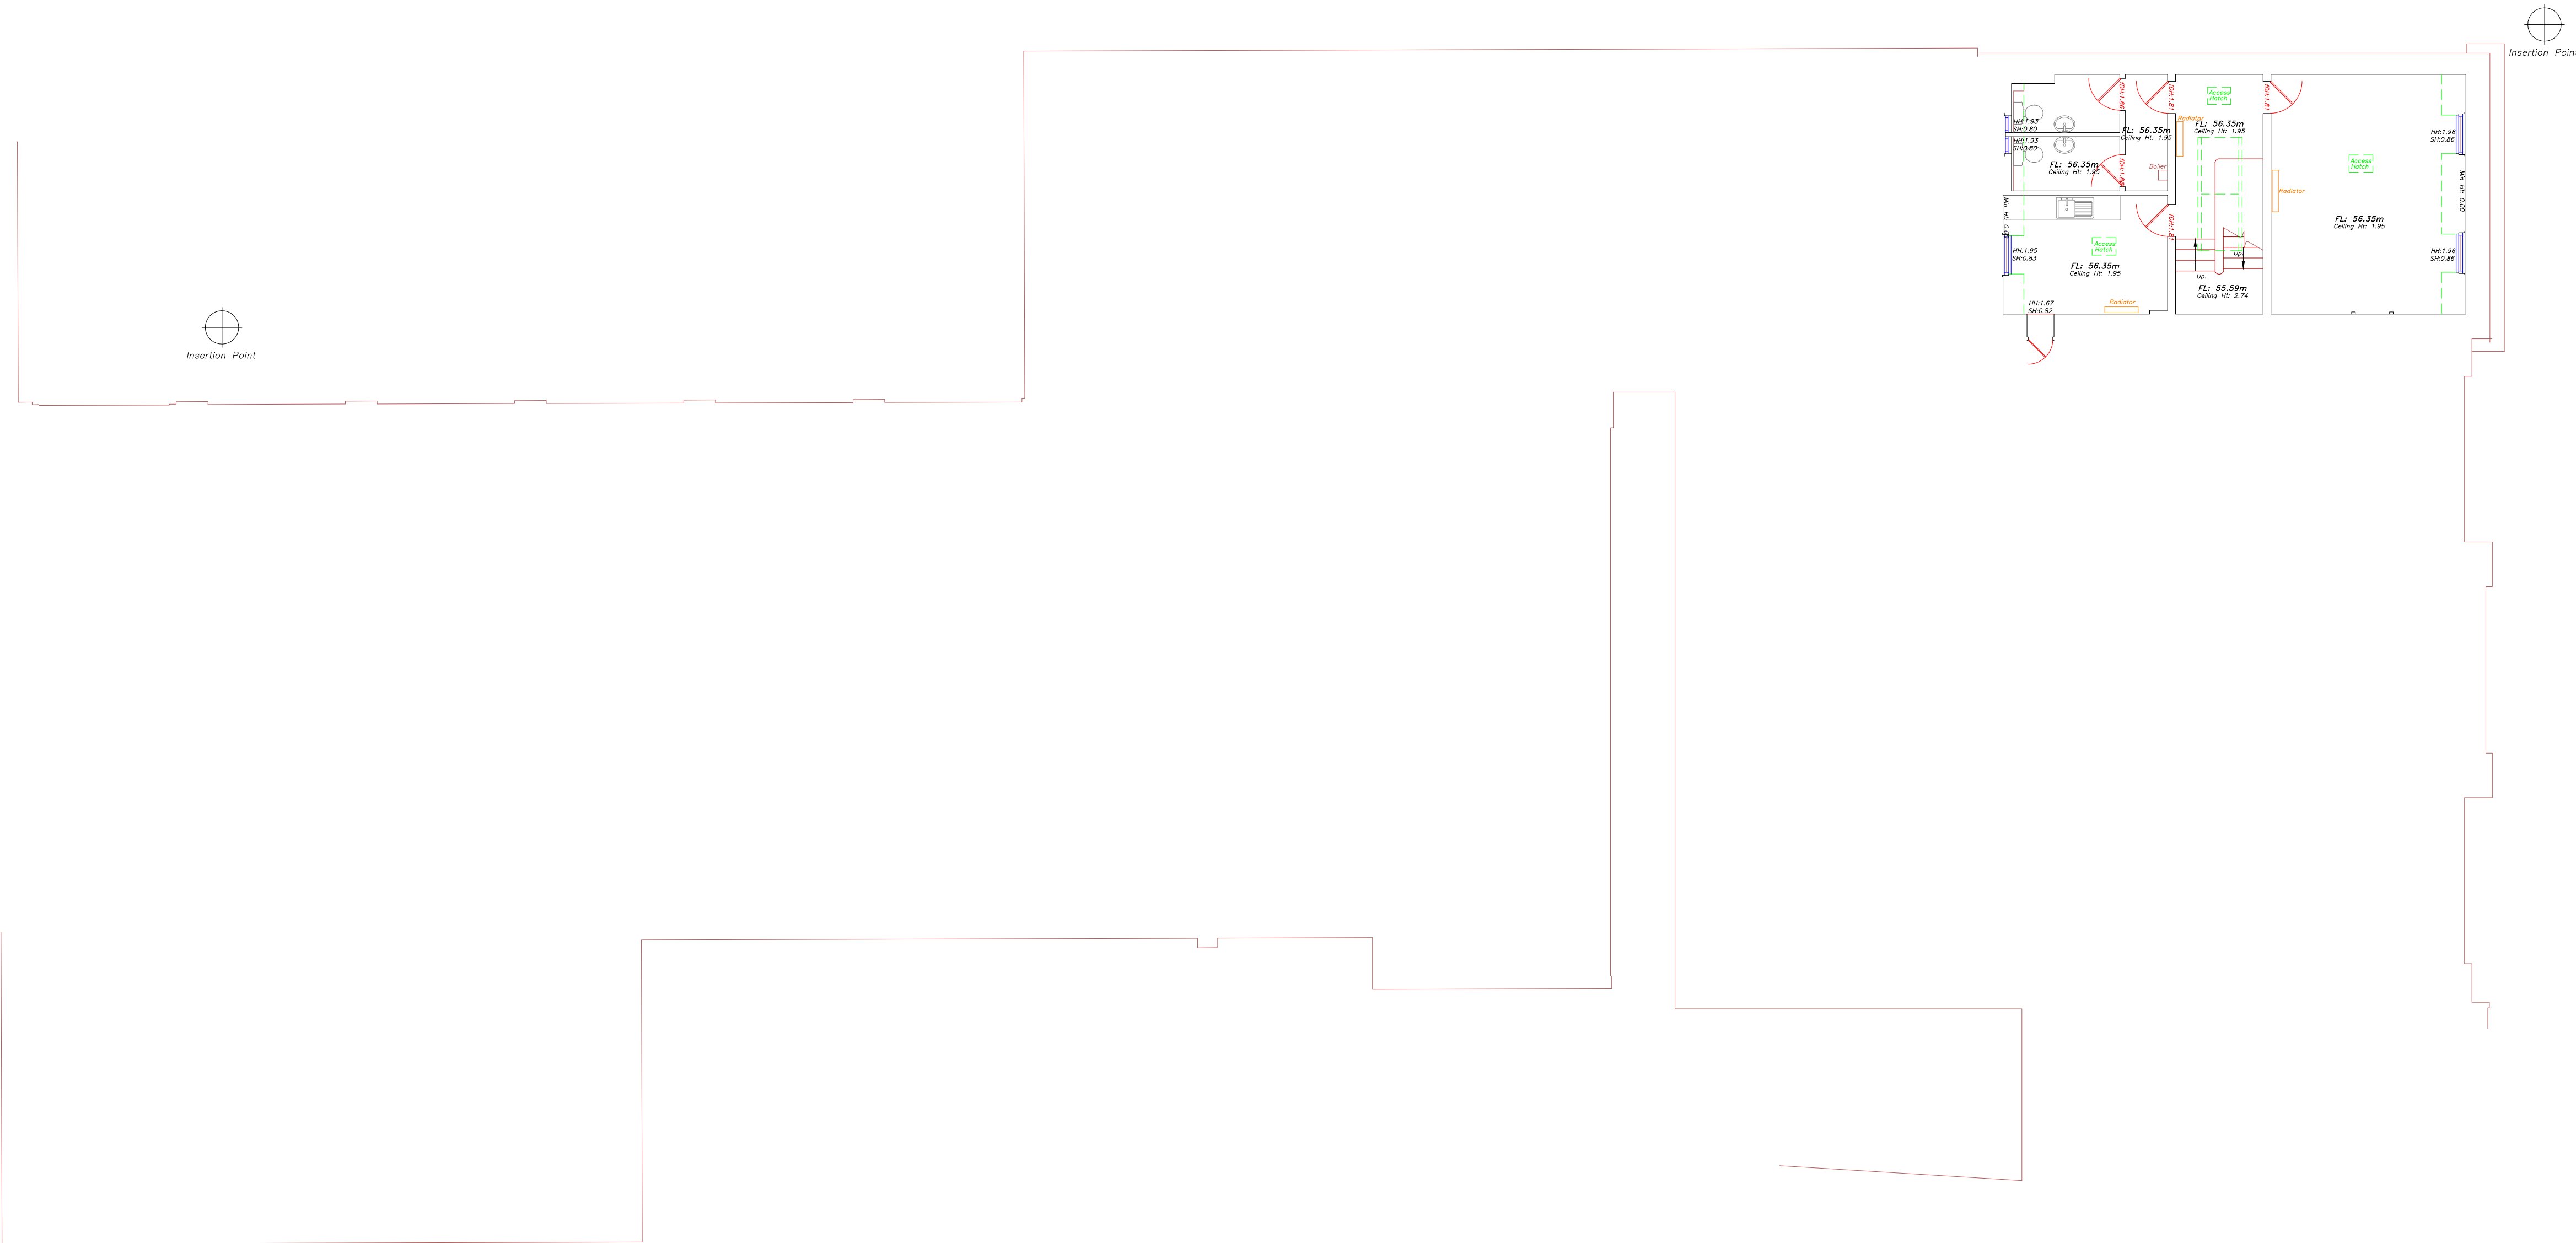

OS Note:
The Ordnance Survey file is to be used as a guide only.
OS Buildings  Surveyed Buildings 
This survey has been orientated to the Ordnance Survey (O.S.) National Grid OSG836(15) via Global Navigational Satellite Systems (GNSS) and the O.S. Active Network (OS Net). A true OSG836 coordinate has been established near to the site centre via a transformation using the OSTN15GB & OSGM15GB transformation models.
The survey has been correlated to this point and a further one or more OSG836(15) points established to create a true O.S. bearing for angle orientation.
No scale factor has been applied to the survey therefore the coordinates shown are arbitrary & not true O.S. Coordinates which have a scale factor applied.
Please refer to Survey Station Table to enable establishment of the on-site grid.

Building Survey Legend:	
SHt: 1.00 HHt: 2.12	Sill Height from FFL Head Height from FFL
SL: 51.03m HL: 52.82m	Sill Level from defined datum. Head Level from defined datum.
Susp Cht: 2.00 Struct Cht: 3.00	Suspended Ceiling Height from FFL Structural Ceiling Height from FFL
Susp Celi: 30.00m Struct Celi: 31.00m	Suspended Ceiling Level from datum. Structural Ceiling Level from datum.
IFL: 100.00m +100.00m	Internal Floor Level (General). Internal Floor Level (Specific).
	Insertion Point for overlay drawings of other floors or details.
Incoming Services	
	 


Topographical Survey Legend:			
	Boundary		Overhead Cable
	Wall		Concrete edge
	Trench		Trench
	Low resistance		Grass verge
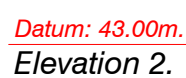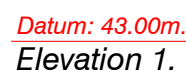

Notes:



Datum: 43.00m.
Elevation 3.

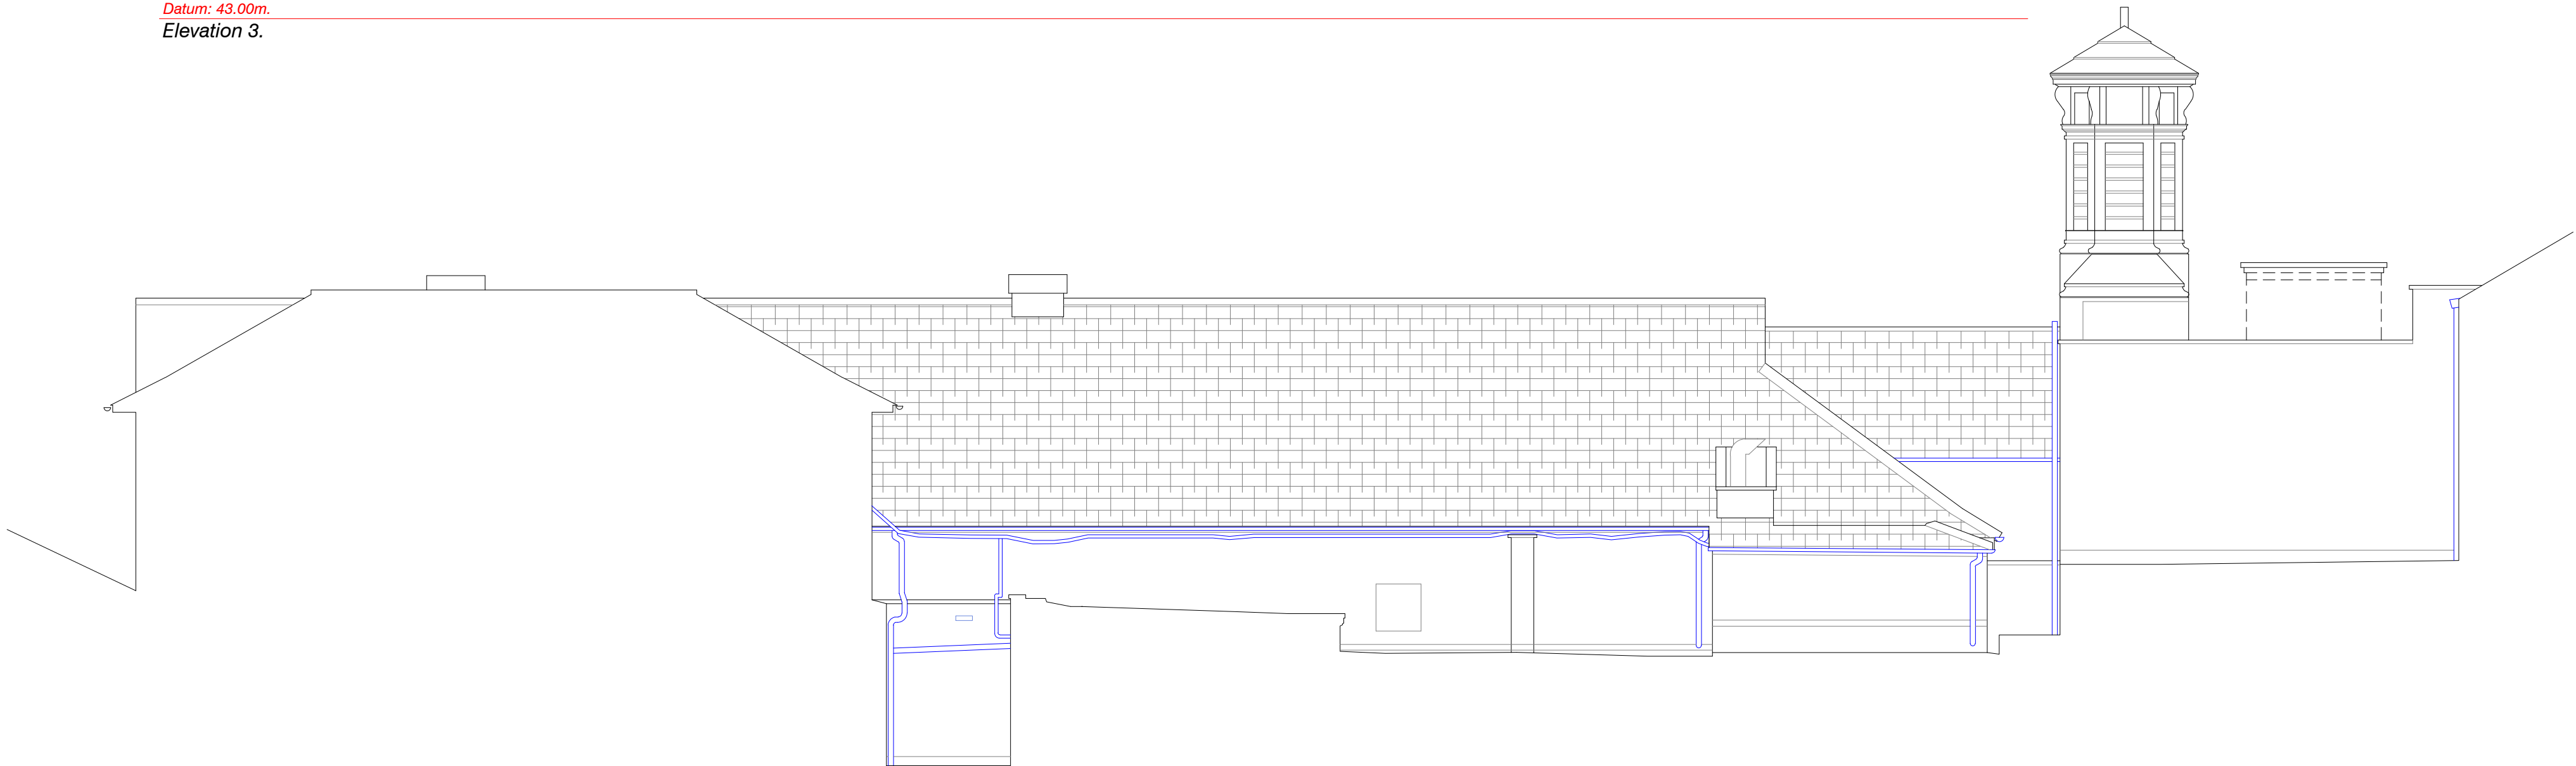

Datum: 43.00m.
Elevation 4.



Datum: 43.00m.
Elevation 5.

OS Note:

The Ordnance Survey file is to be used as a guide only.

OS Buildings  Surveyed Buildings 

This survey has been orientated to the Ordnance Survey (O.S.) National Grid (OSGB36(15)) via Global Navigational Satellite Systems (GNSS) and the O.S. Active Network (OS Net).

A true OSGB36 coordinate has been established near to the site centre via a transformation using the OSTN15GB & OSGB15GB transformation models.

The survey has been correlated to this point and a further one or more OSGB36(15) points established to create a true O.S. bearing for angle orientation.

No scale factor has been applied to the survey therefore the coordinates shown are arbitrary & not true O.S. Coordinates which have a scale factor applied.

Please refer to Survey Station Table to enable establishment of the on-site grid.

Building Survey Legend:

SHt: 1.00 HHt: 2.12	Sill Height from FFL Head Height from FFL
SL: 51.03m HL: 52.82m	Sill Level from defined datum. Head Level from defined datum.
Susp Cht: 2.00 Struct Cht: 3.00	Suspended Ceiling Height from FFL Structural Ceiling Height from FFL
Susp Celi: 30.00m Struct Celi: 31.00m	Suspended Ceiling Level from datum. Structural Ceiling Level from datum.
IFL: 100.00m +100.00m	Internal Floor Level (General). Internal Floor Level (Specific).
Insertion Point	Insertion Point for overlay drawings of other floors or details.

Incoming Services		
		

Topographical Survey Legend:

 Building	 Overhead Cable	 IC	 Inspection chamber	 SB	 Sloped
 Wall	 Concrete edge	 RW	 Pipe insert	 B	 Buried hole
 Trench	 Trench edge	 Gy	 Gully	 Bn	 Buried ben
 Low resistance	 Green verge	 Vp	 Block gully	 Vn	 Verge pipe
 Low resistance	 Drop kerb	 Carriageway	 Down pipe	 Gn	 Ground light
 Centre line	 Temp	 RW	 Pipe above ground	 Lase	 Letter box
 Station and name	 Water level	 WL	 Water level	 Sly	 Site

Rev	Date	Description	Drawn	Q. Ref.
-----	------	-------------	-------	---------



greenhatch group

- ☐ Topographical Surveys
- ☐ Site Engineering
- ☐ Utility / CCTV Surveys
- ☐ Bathymetric Surveys
- ☐ Measured Building Surveys
- ☐ 3D Laser Scanning
- ☐ 3D Revit & BIM Models
- ☐ Area, Loose & Fire Plans

Rowan House
Duffield Road
Little Eaton
Derby
DE21 5DR
Tel (01332) 830044 Fax (01332) 830055
admin@greenhatch-group.co.uk
www.greenhatch-group.co.uk

St Albans Unit 6, The Courtyard Alban Park St Albans Hertfordshire AL4 0LA t. (01727) 854481	Newcastle 24 Riverside Studios Amdethy Road Newcastle Bus Park Newcastle-Upon-Tyne NE4 7YL t. (01912) 736391	Central London 27 Cornwell Terrace Mews Regents Park London NW1 5LL t. (0207) 2241806
--	--	--

CLIENT
Chippenham Town Council

PROJECT
**Chippenham Town Hall
High Street
Chippenham**

TITLE
Existing Elevations

SCALE A1@ 1: 100	DATE 01/08/2022
DRAWN JM	QUALITY REF GH14415
Level datum Grid orientation	GPS GPS
Job number	44158
Drawing No. 44158_08_P	Rev. 0

Comments
This plan should only be used for its original purpose. Greenhatch Group accepts no responsibility for this plan if supplied to any party other than the original client.
All dimensions should be checked on site prior to design and construction.
Some services may have been omitted due to parked vehicles.
Drainage information (where applicable) has been visually inspected from the surface and therefore should be treated as approximate only.

Notes:

Copyright Greenhatch Group. 08/01/18