



THIS DRAWING IS COPYRIGHT ©2023 GIRAFFE ENGINEERING. ALL RIGHTS RESERVED.

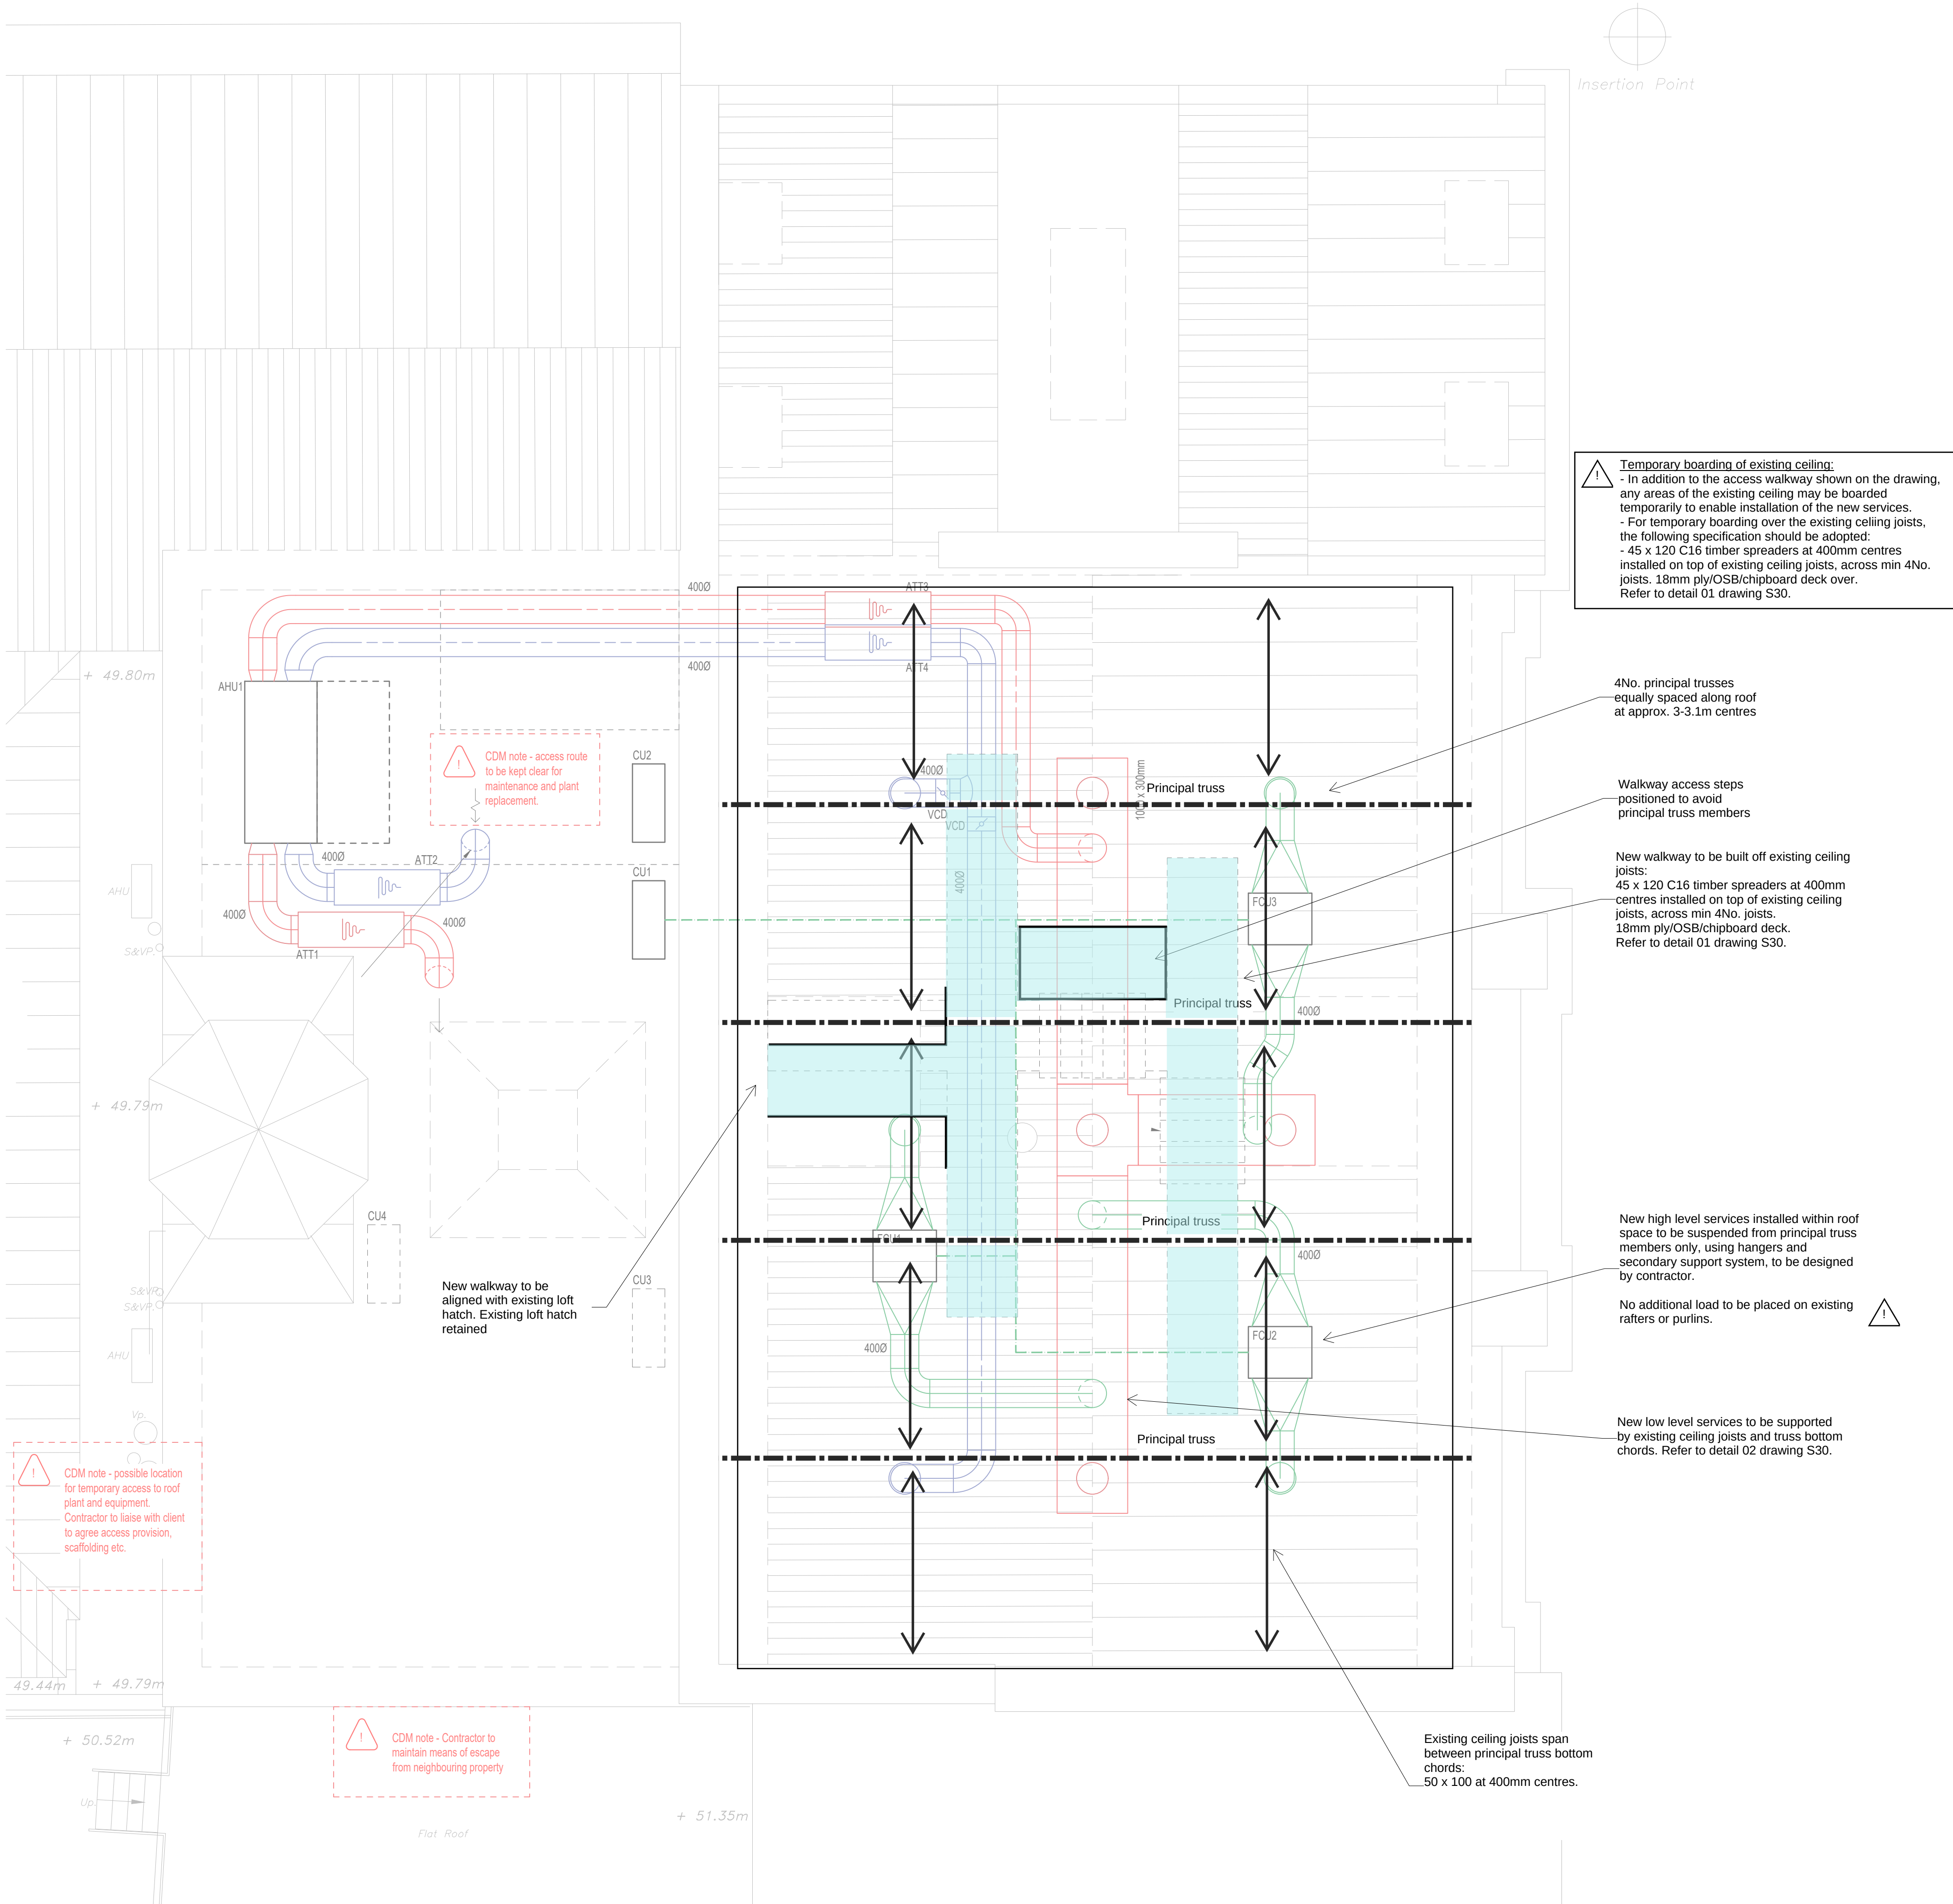

GENERAL NOTES

1. DIMENSIONS ON THIS DRAWING SHALL NOT BE SCALED.
2. ALL DIMENSIONS TO BE CHECKED ON SITE.
3. ALL DIFFERENCES BETWEEN THIS DOCUMENTATION AND CONDITIONS ON SITE MUST BE IMMEDIATELY REPORTED TO ENGINEER.
4. ALL TEMPORARY WORKS ARE TO BE DESIGNED AND CARRIED OUT BY APPOINTED CONTRACTOR.

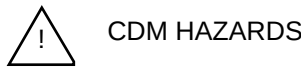

CONSTRUCTION

|      |                                      |          |        |
|------|--------------------------------------|----------|--------|
| C    | Drawing updated to latest M&E layout | 31/10/25 | RP     |
| B    | Temporary works note added.          | 09/07/25 | RP     |
| A    | Revised as clouded                   | 12/06/25 | RP     |
| V    | First issue                          | 08/05/25 | RP     |
| Rev. | Description                          | Date     | Author |



WWW.GIRAFFEENGINEERING.COM  
INFO@GIRAFFEENGINEERING.COM  
01249 704524

5 UNION ROAD, CHIPPENHAM  
WILTSHIRE SN15 1HW

|                          |              |             |          |
|--------------------------|--------------|-------------|----------|
| PROJECT NAME             | PROJECT No.  |             |          |
| Chippenham Town Hall     | 1663GE       |             |          |
| DRAWING NAME             |              |             |          |
| Town Hall - Ceiling Plan |              |             |          |
| DRAWN BY                 | APPROVED BY  | DRAWING No. | REVISION |
| RP                       | RP           | S02         | C        |
| SCALE                    | DATE CREATED |             |          |
| 1:50 @ A1                | May 25       |             |          |