


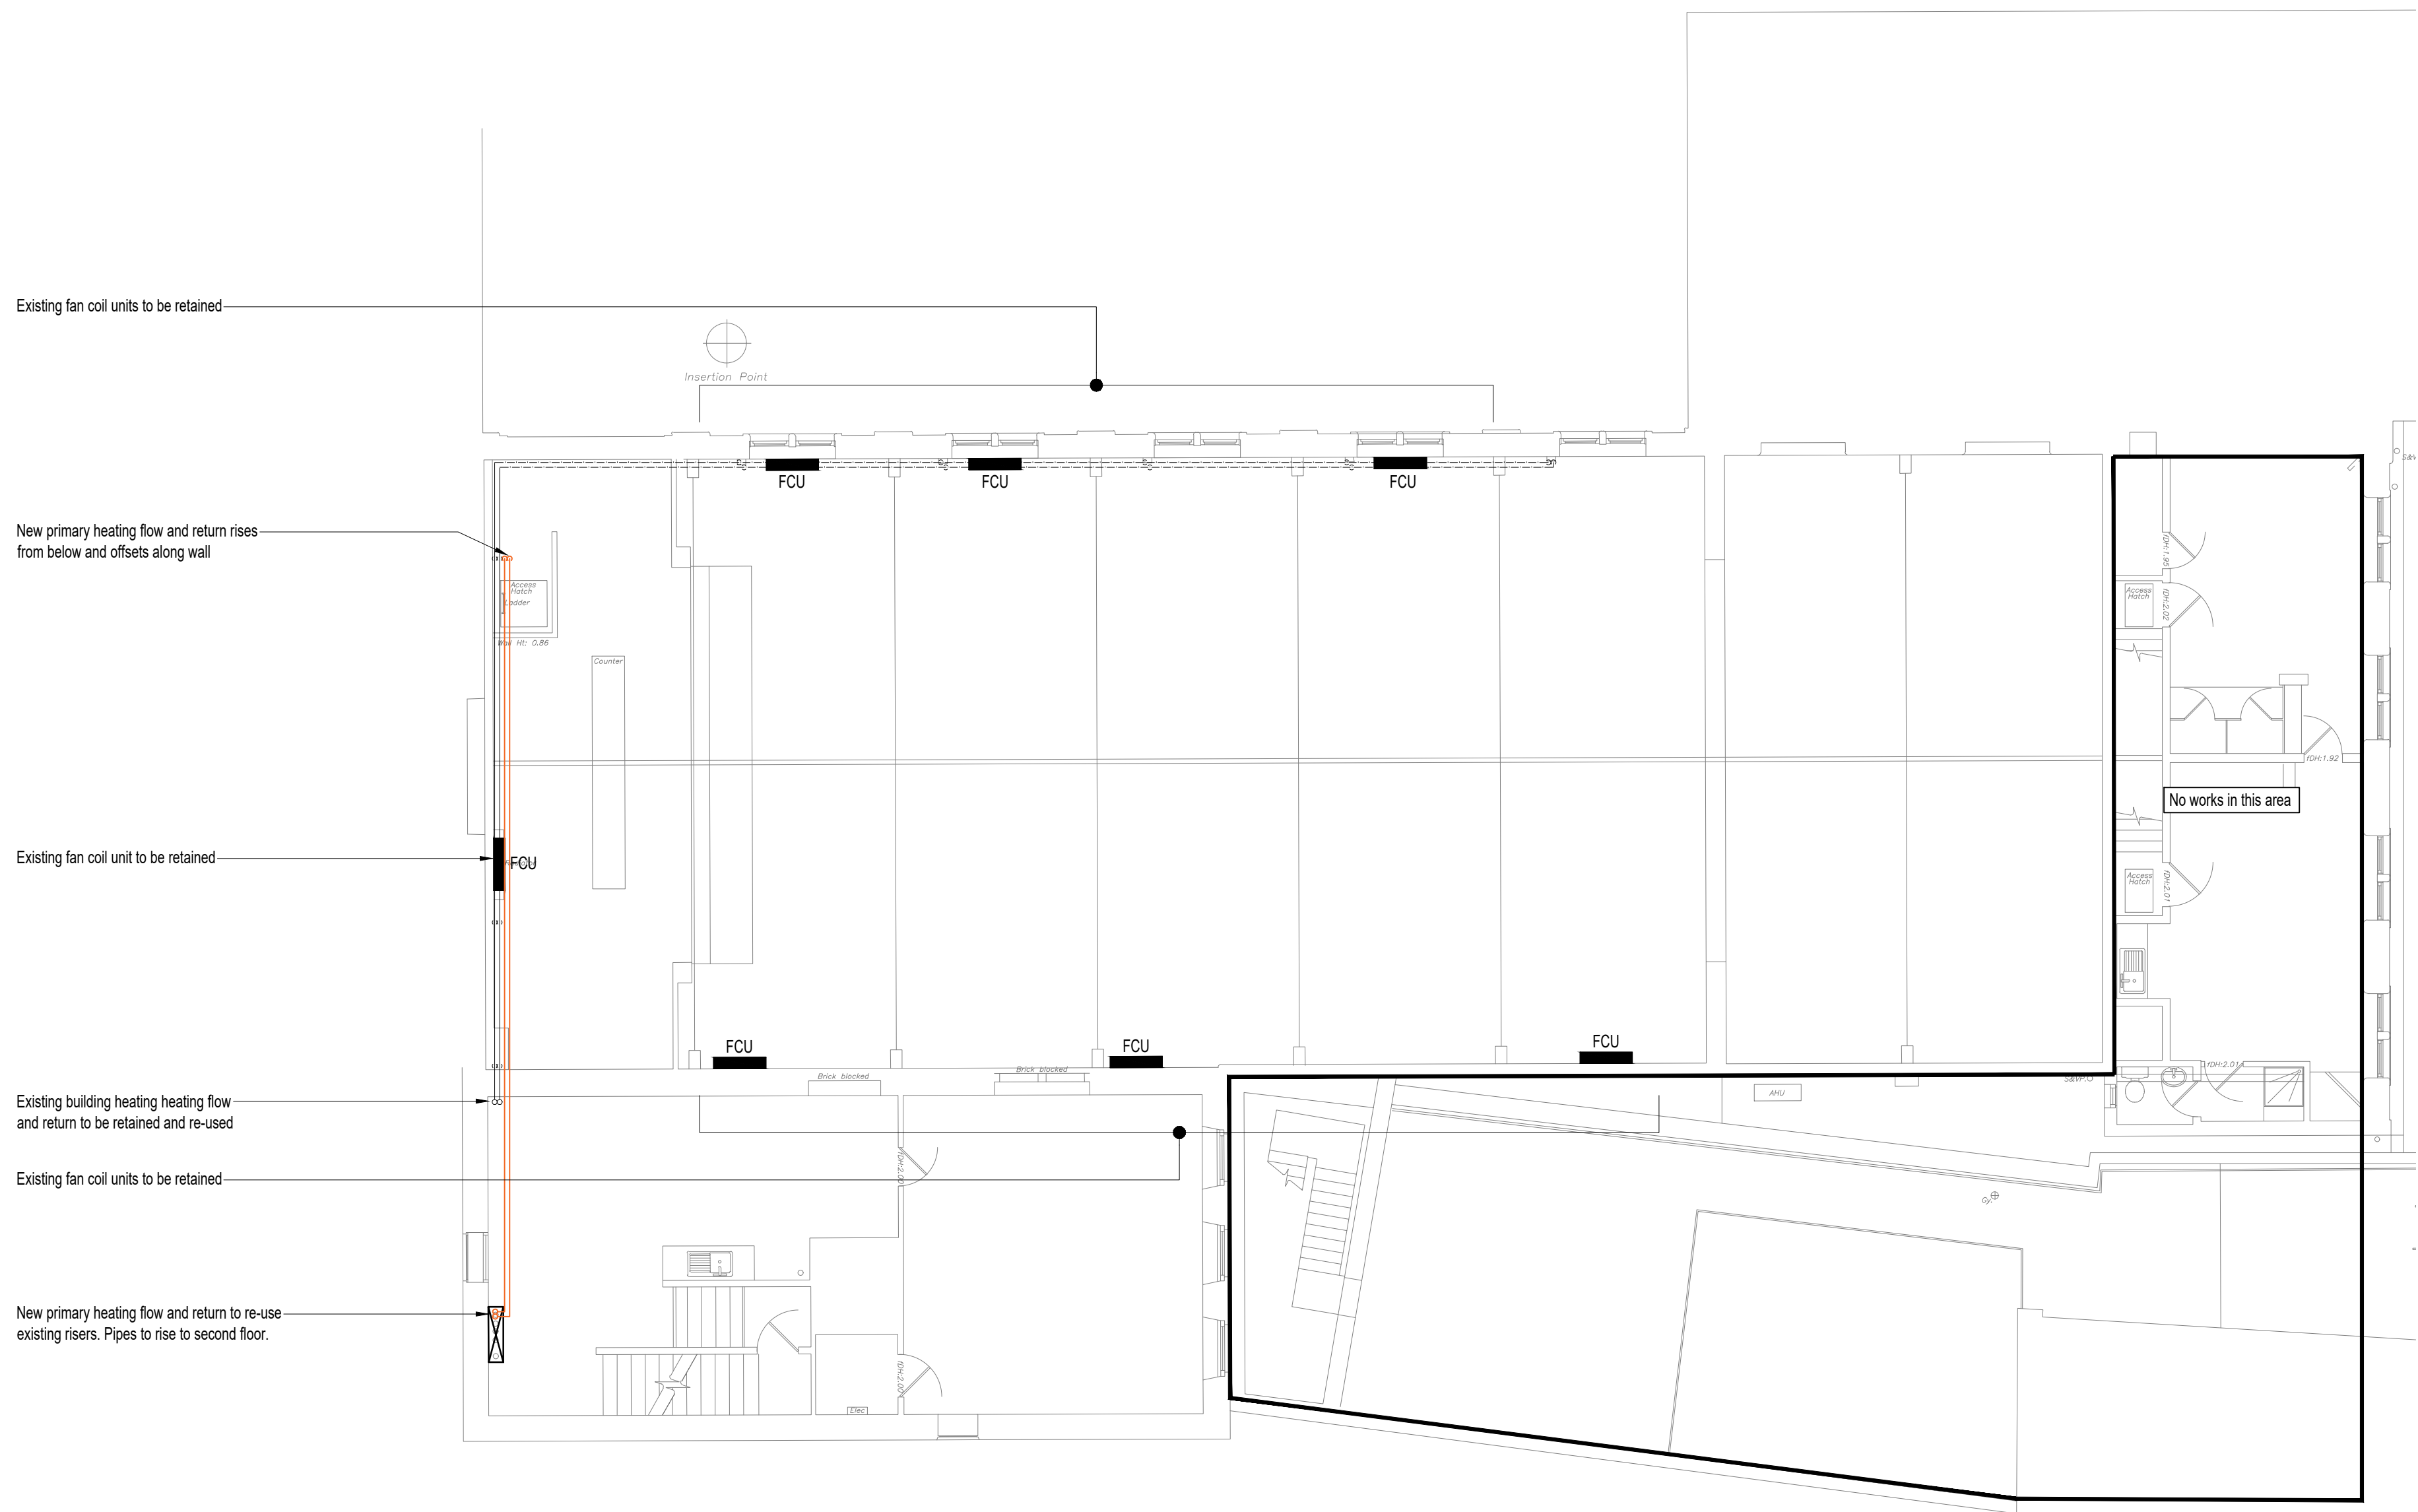

Do not scale from this drawing.
All dimensions to be confirmed on site.

- Notes
- Drawings to be read in conjunction with the schematic drawings and specification.

Key

----- Pipework at high level

----- Pipework at mid/low level

FCU Fan coil unit

T01 14 Nov 25 Tender Issue
P02 30 Oct 25 Draft Tender Issue
P01 16 Apr 25 Preliminary Issue

Revisions

Client Internal Project No. 4887

Chippenham Town Council

Architect

N/A

e³
consulting engineers

Queen Square House, 18-21 Queen Square, Bristol, BS14NH
TEL: 0117 238 0909 www.e3ce.com

Project

Chippenham Town Hall

Title

Neeld Hall First Floor
Proposed Mechanical Drawing

Drawing No.

CTH-E3CE-NH-01-D-M-9010

Scale	Author	Reviewer	Status	Rev.
1:100 @ A1	IB	HG	-	T01