


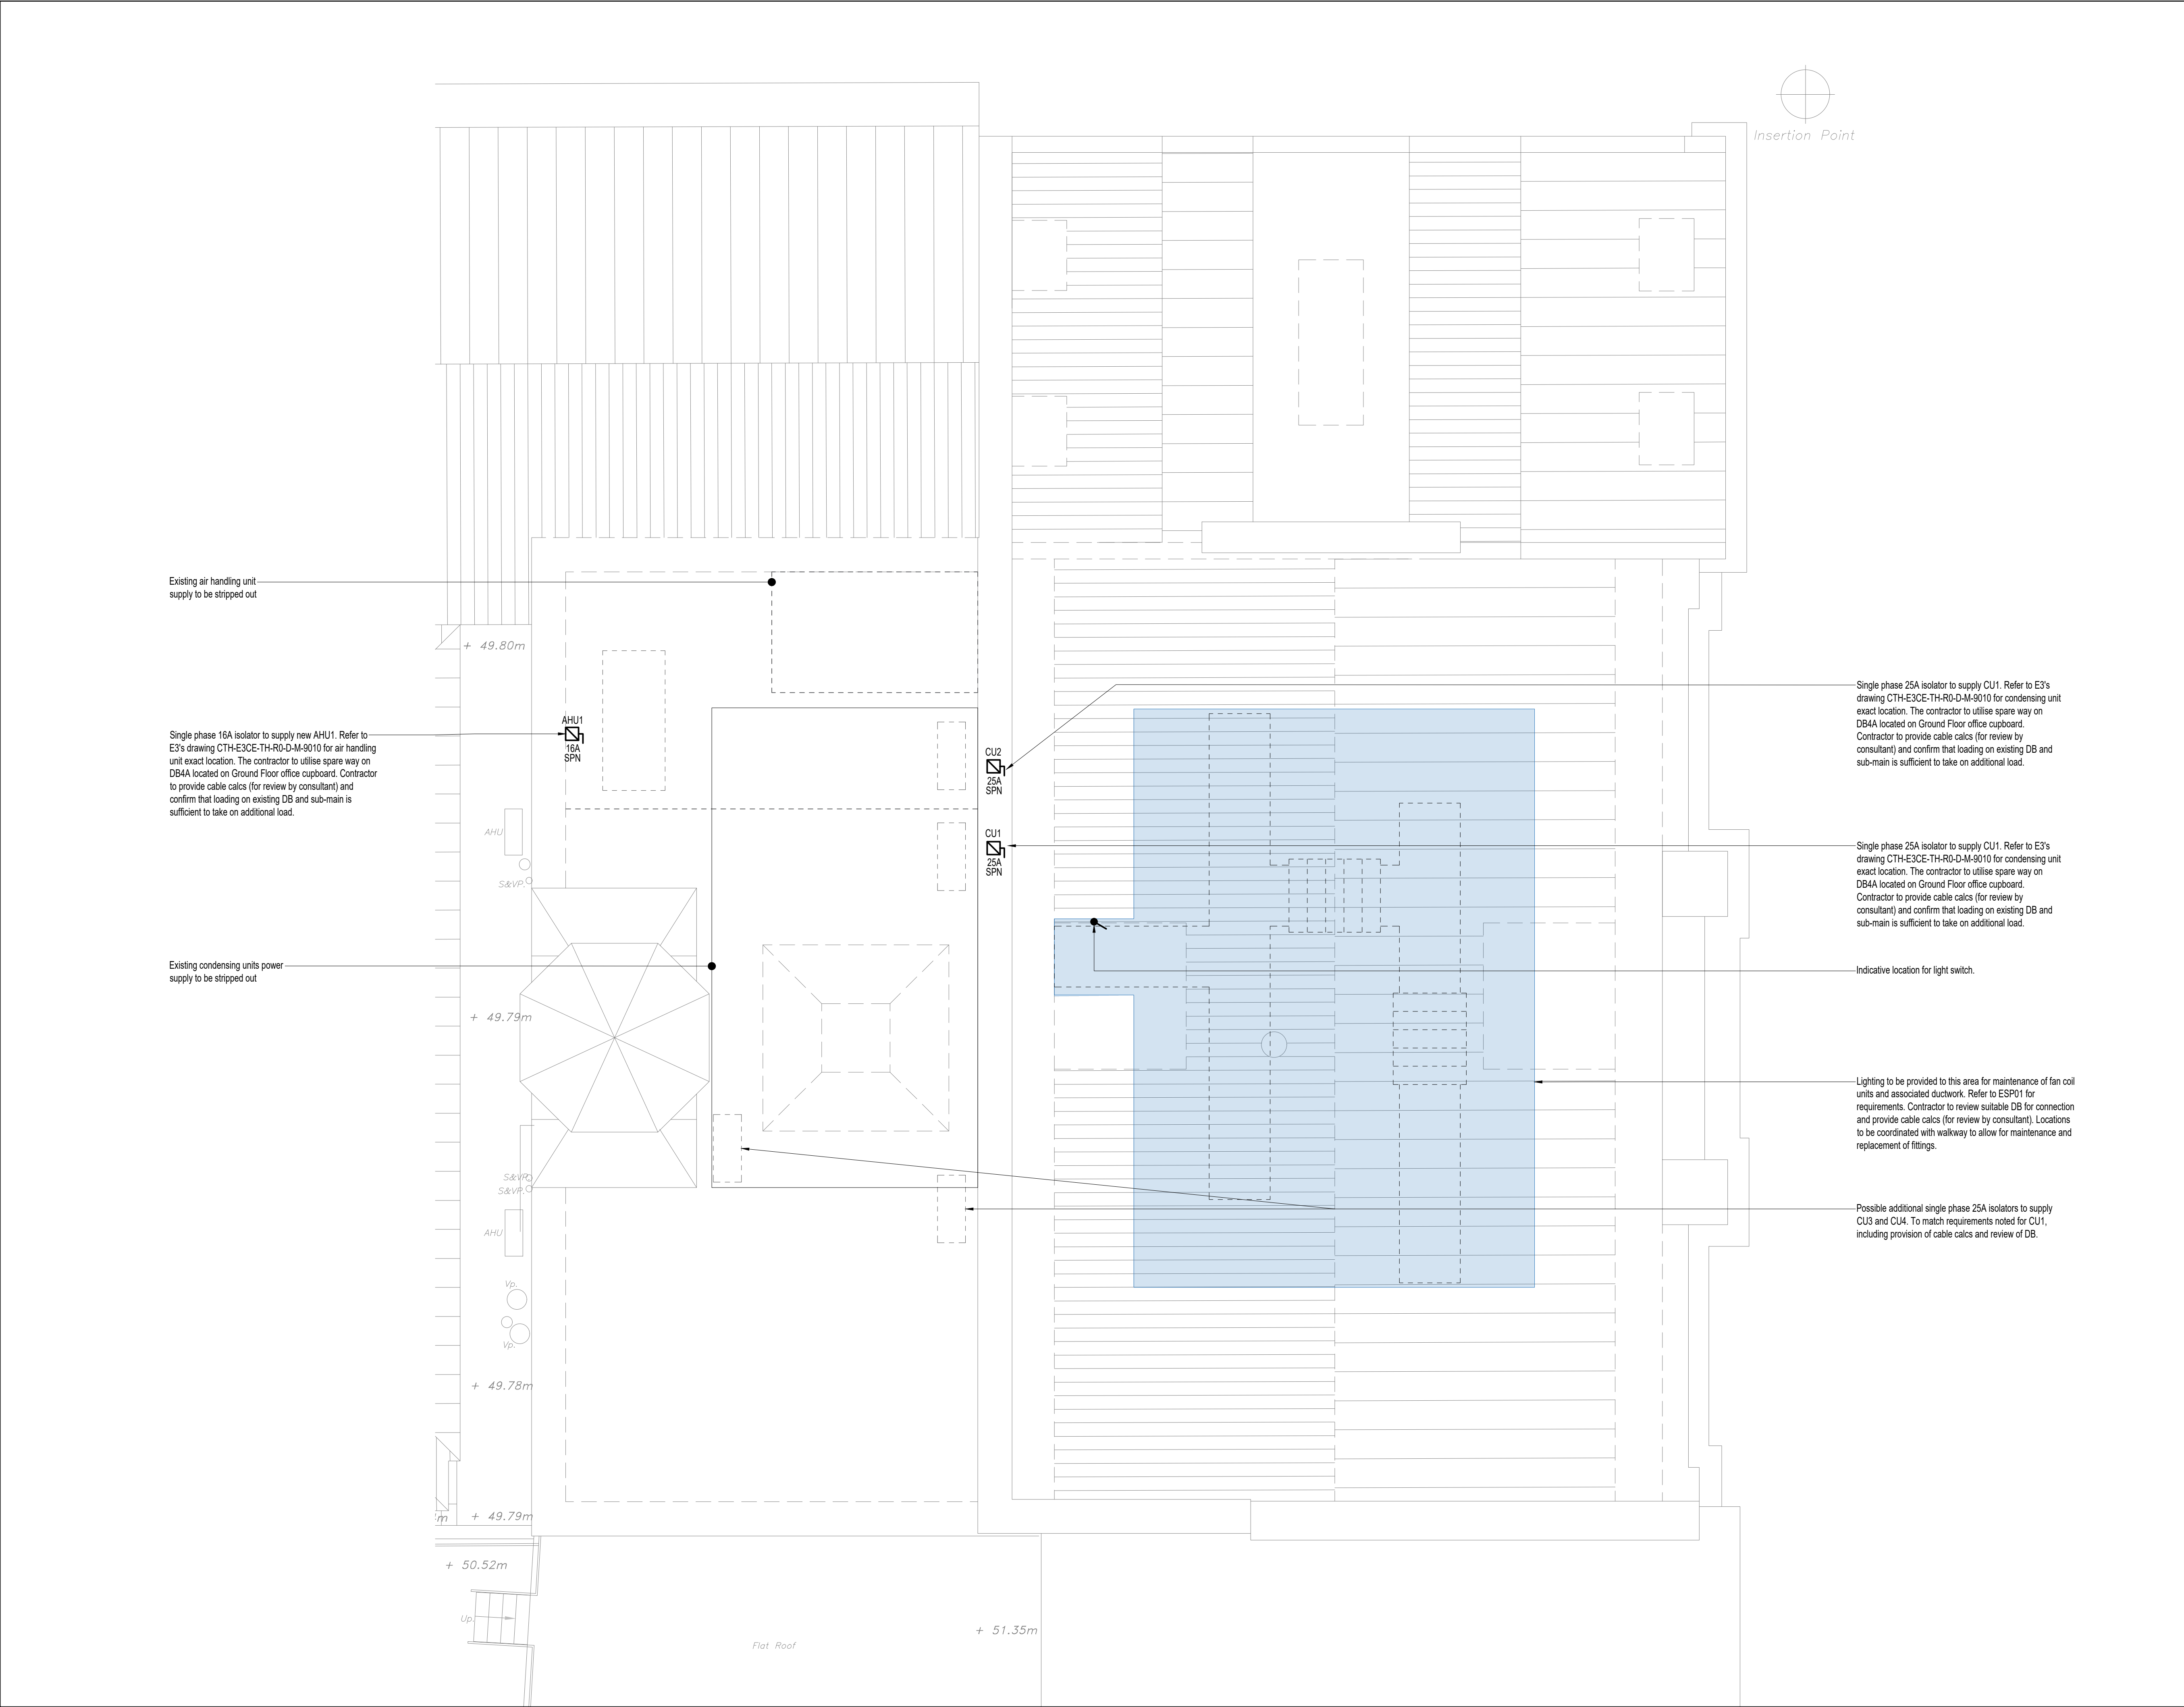

Do not scale from this drawing.
All dimensions to be confirmed on site.

Notes

1. Drawings to be read in conjunction with the schematic drawings and specification.

T01	14 Nov 25	Tender Issue
P02	30 Oct 25	Draft Tender Issue
P01	16 Apr 25	Preliminary Issue

Revisions

Client

Chippenham Town Council

Internal Project No. 4887

Architect

N/A

e³ consulting engineers

Queen Square House, 18-21 Queen Square, Bristol, BS14NH
TEL: 0117 238 0909 www.e3ce.com

Project

Chippenham Town Hall

Title

Town Hall Roof
Proposed Electrical Drawing

Drawing No.

CTH-E3CE-TH-R0-D-E-9010

Scale	Author	Reviewer	Status	Rev.
1:50 @ A1	TG	HG	-	T01